


SITES PROPOSED FOR RE-DESIGNATION


CLITHEROE 08 AND CLITHEROE 19

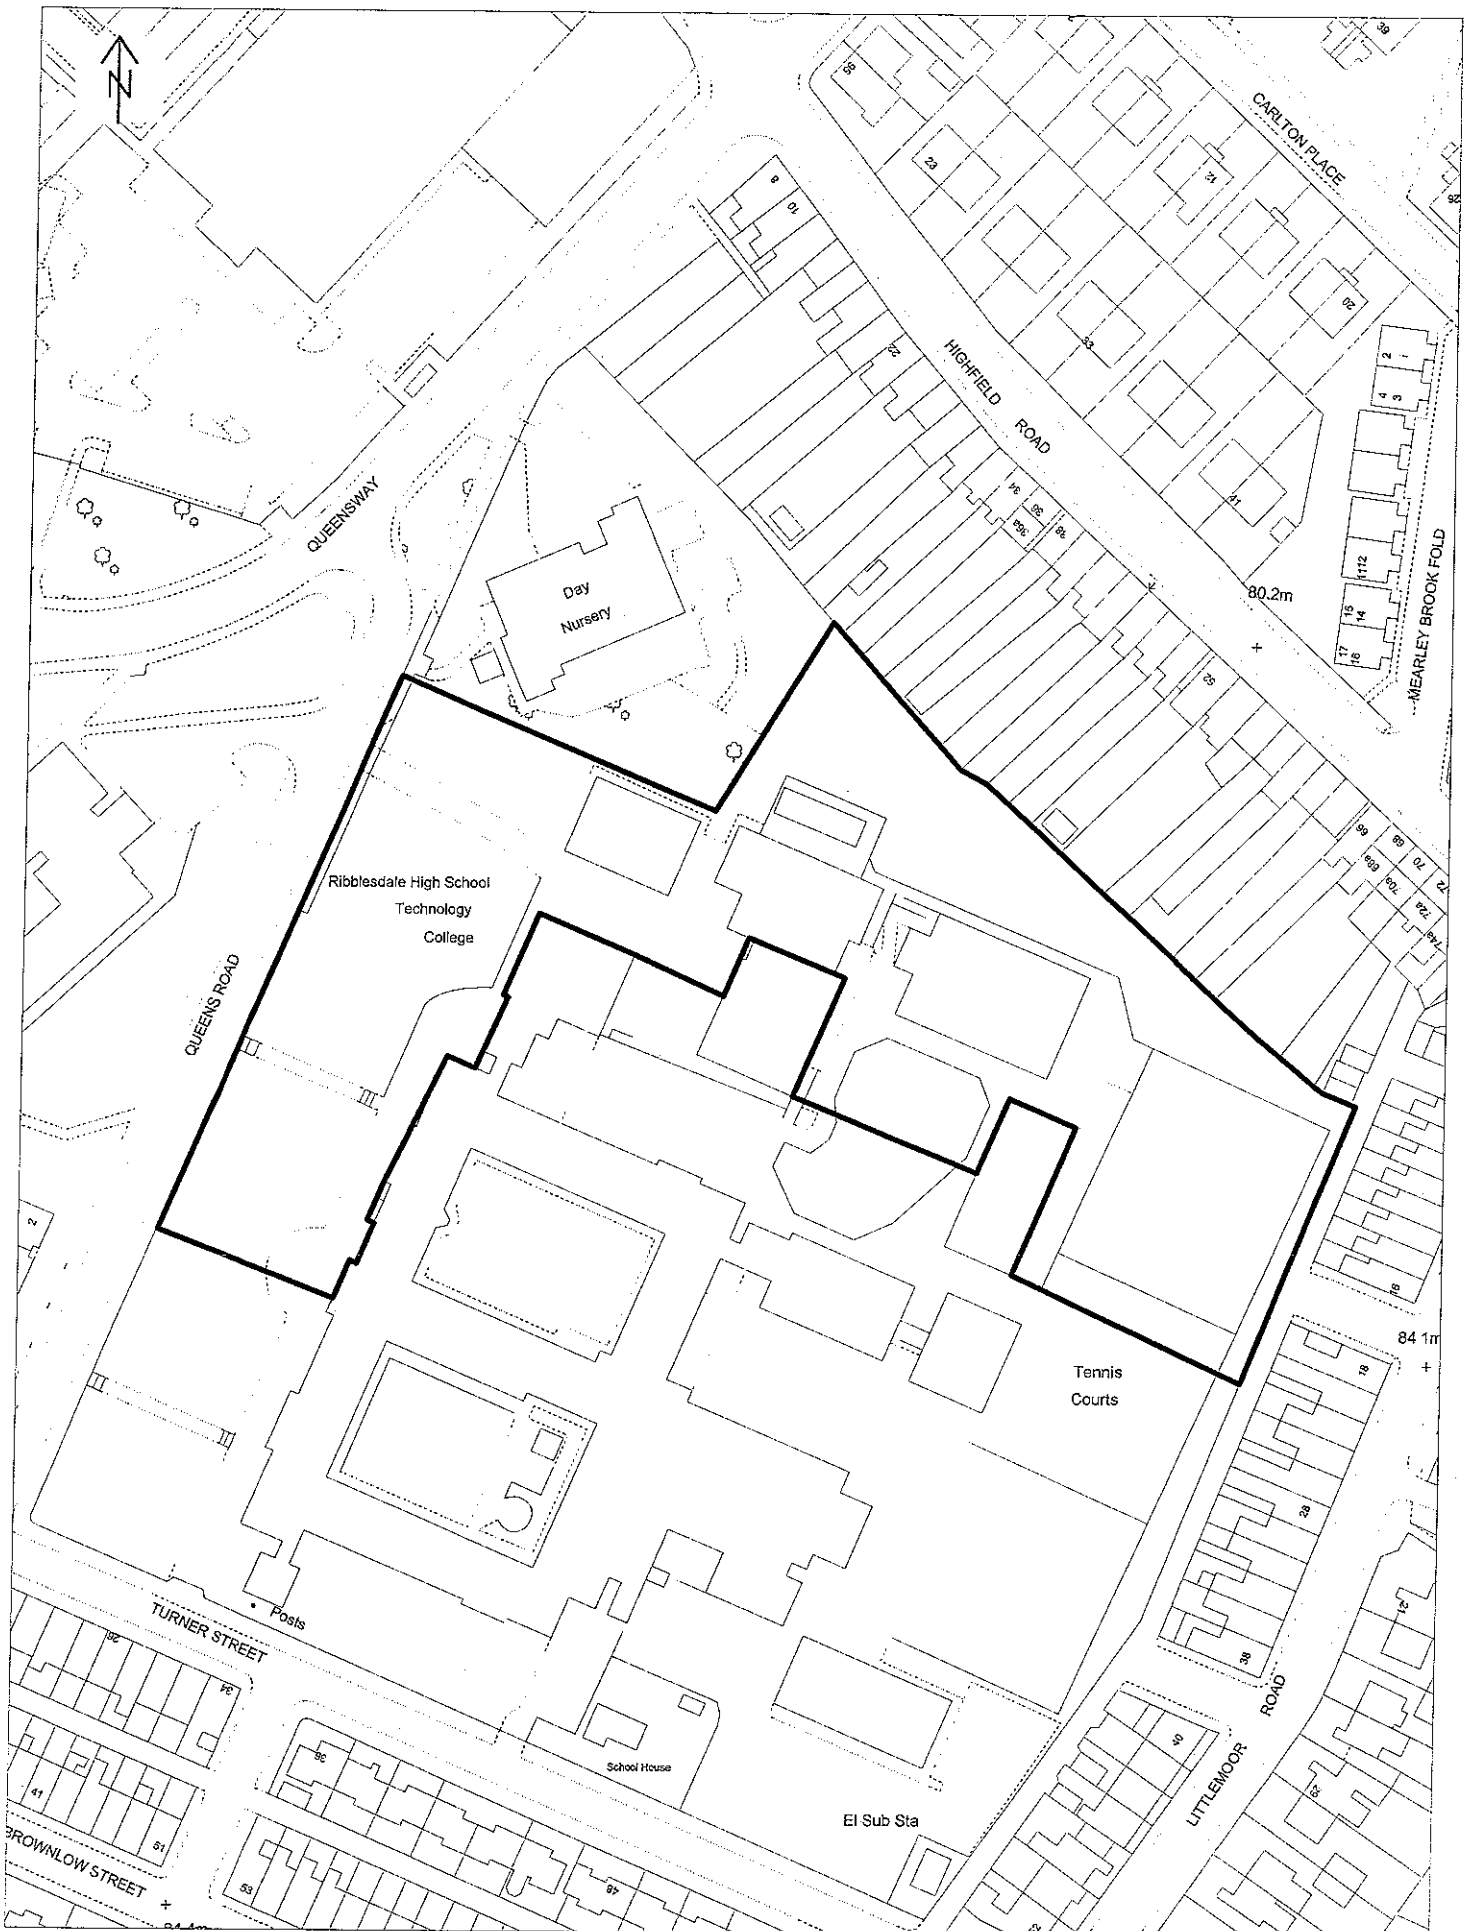

SITES PROPOSED FOR RE-DESIGNATION


CLITHEROE 21

Scale: 1:1250 SD7441SW Do not scale from this plan © Crown Copyright All rights reserved Licence No 100018641 March 2009

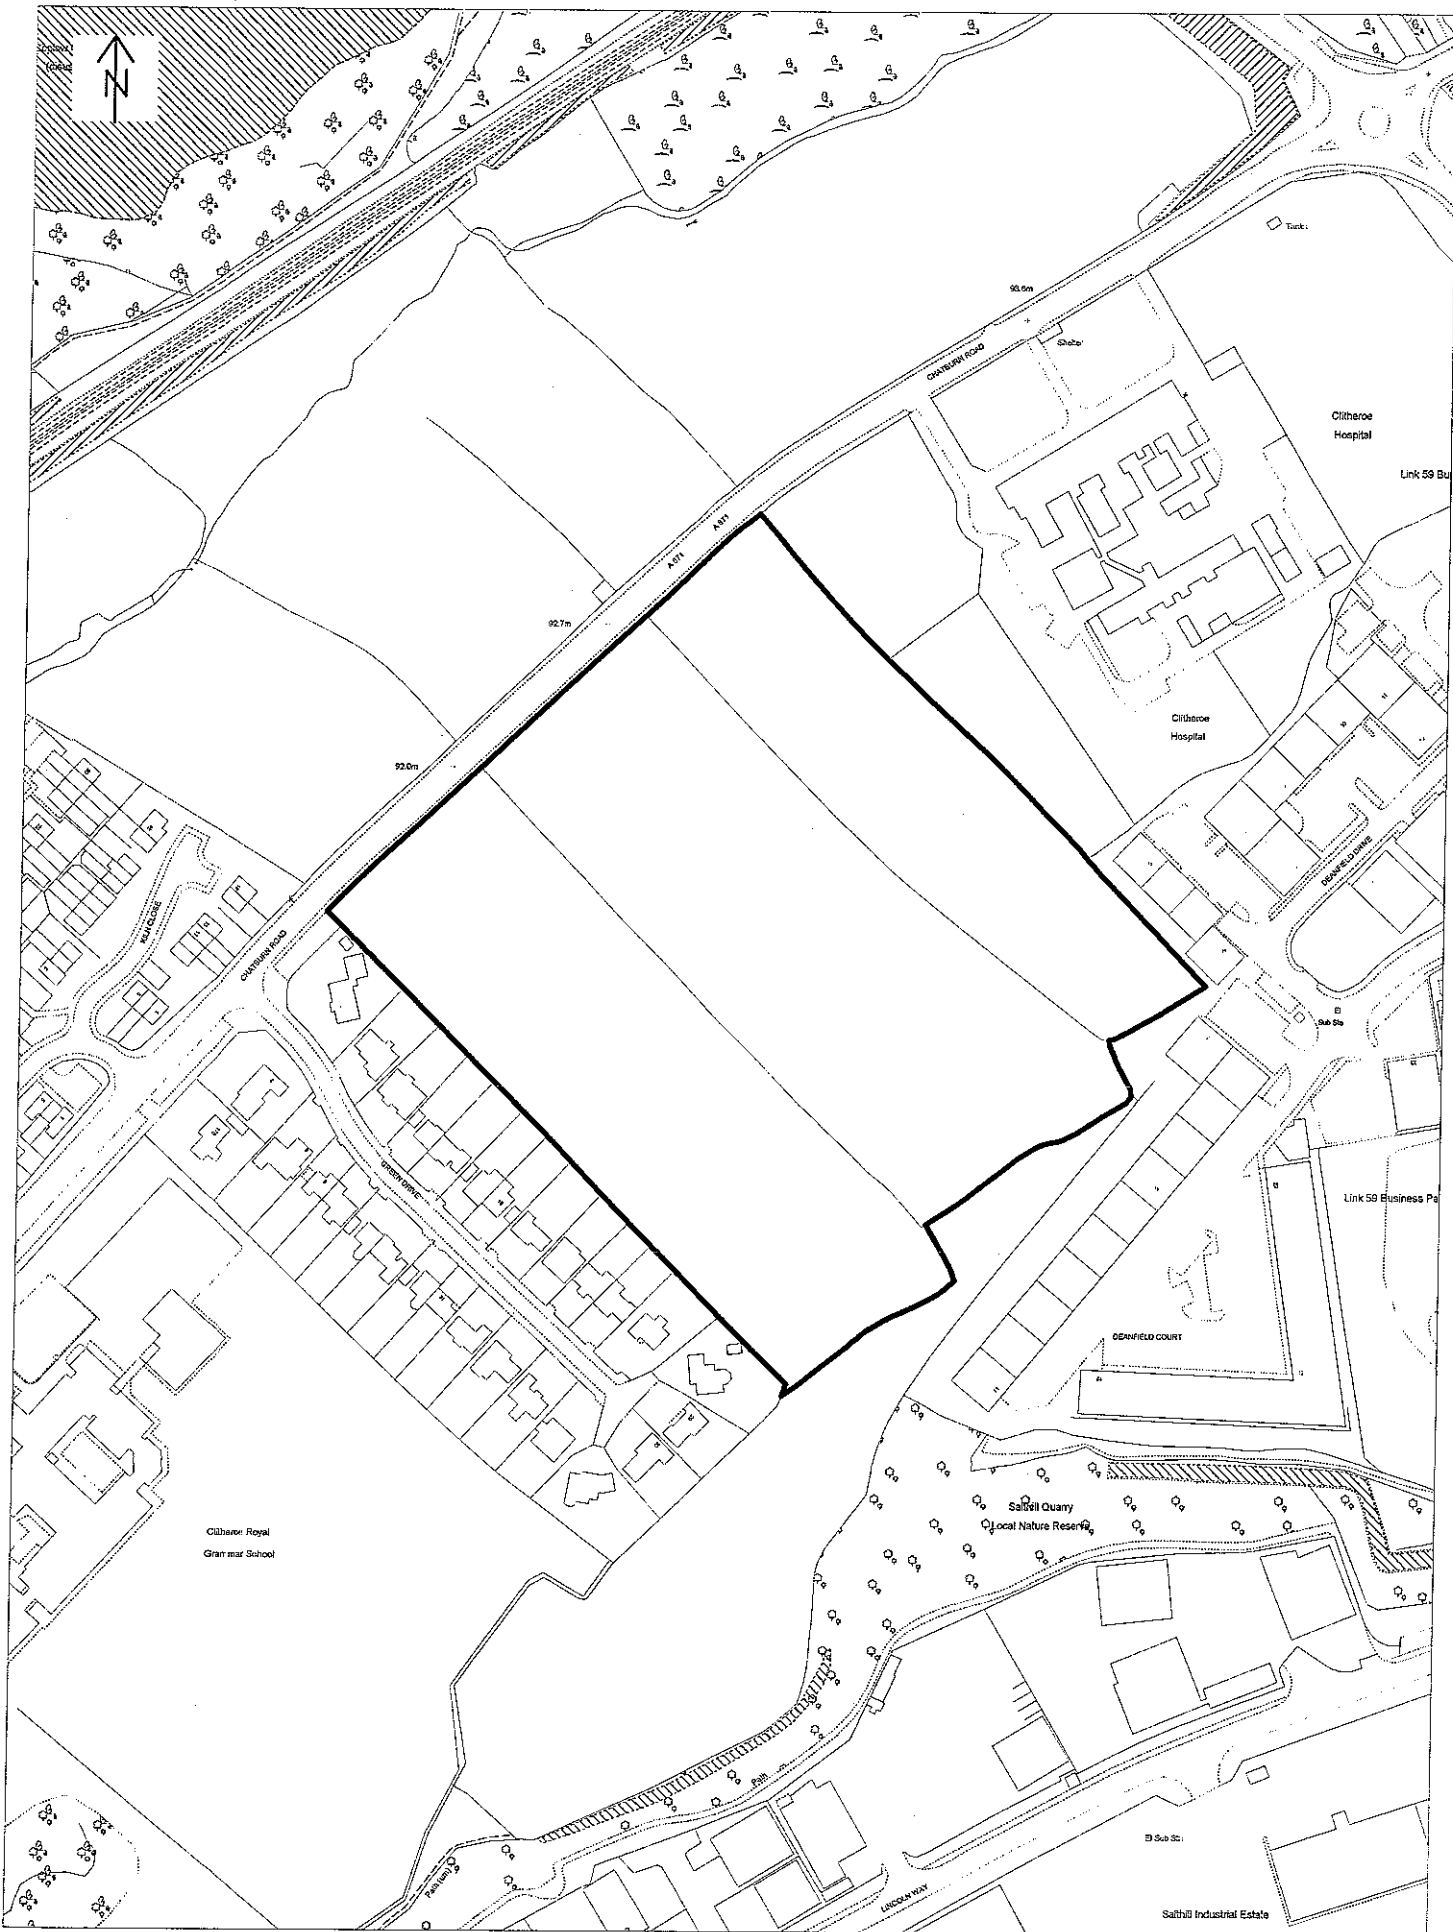


SITES PROPOSED FOR RE-DESIGNATION

CLITHEROE 22

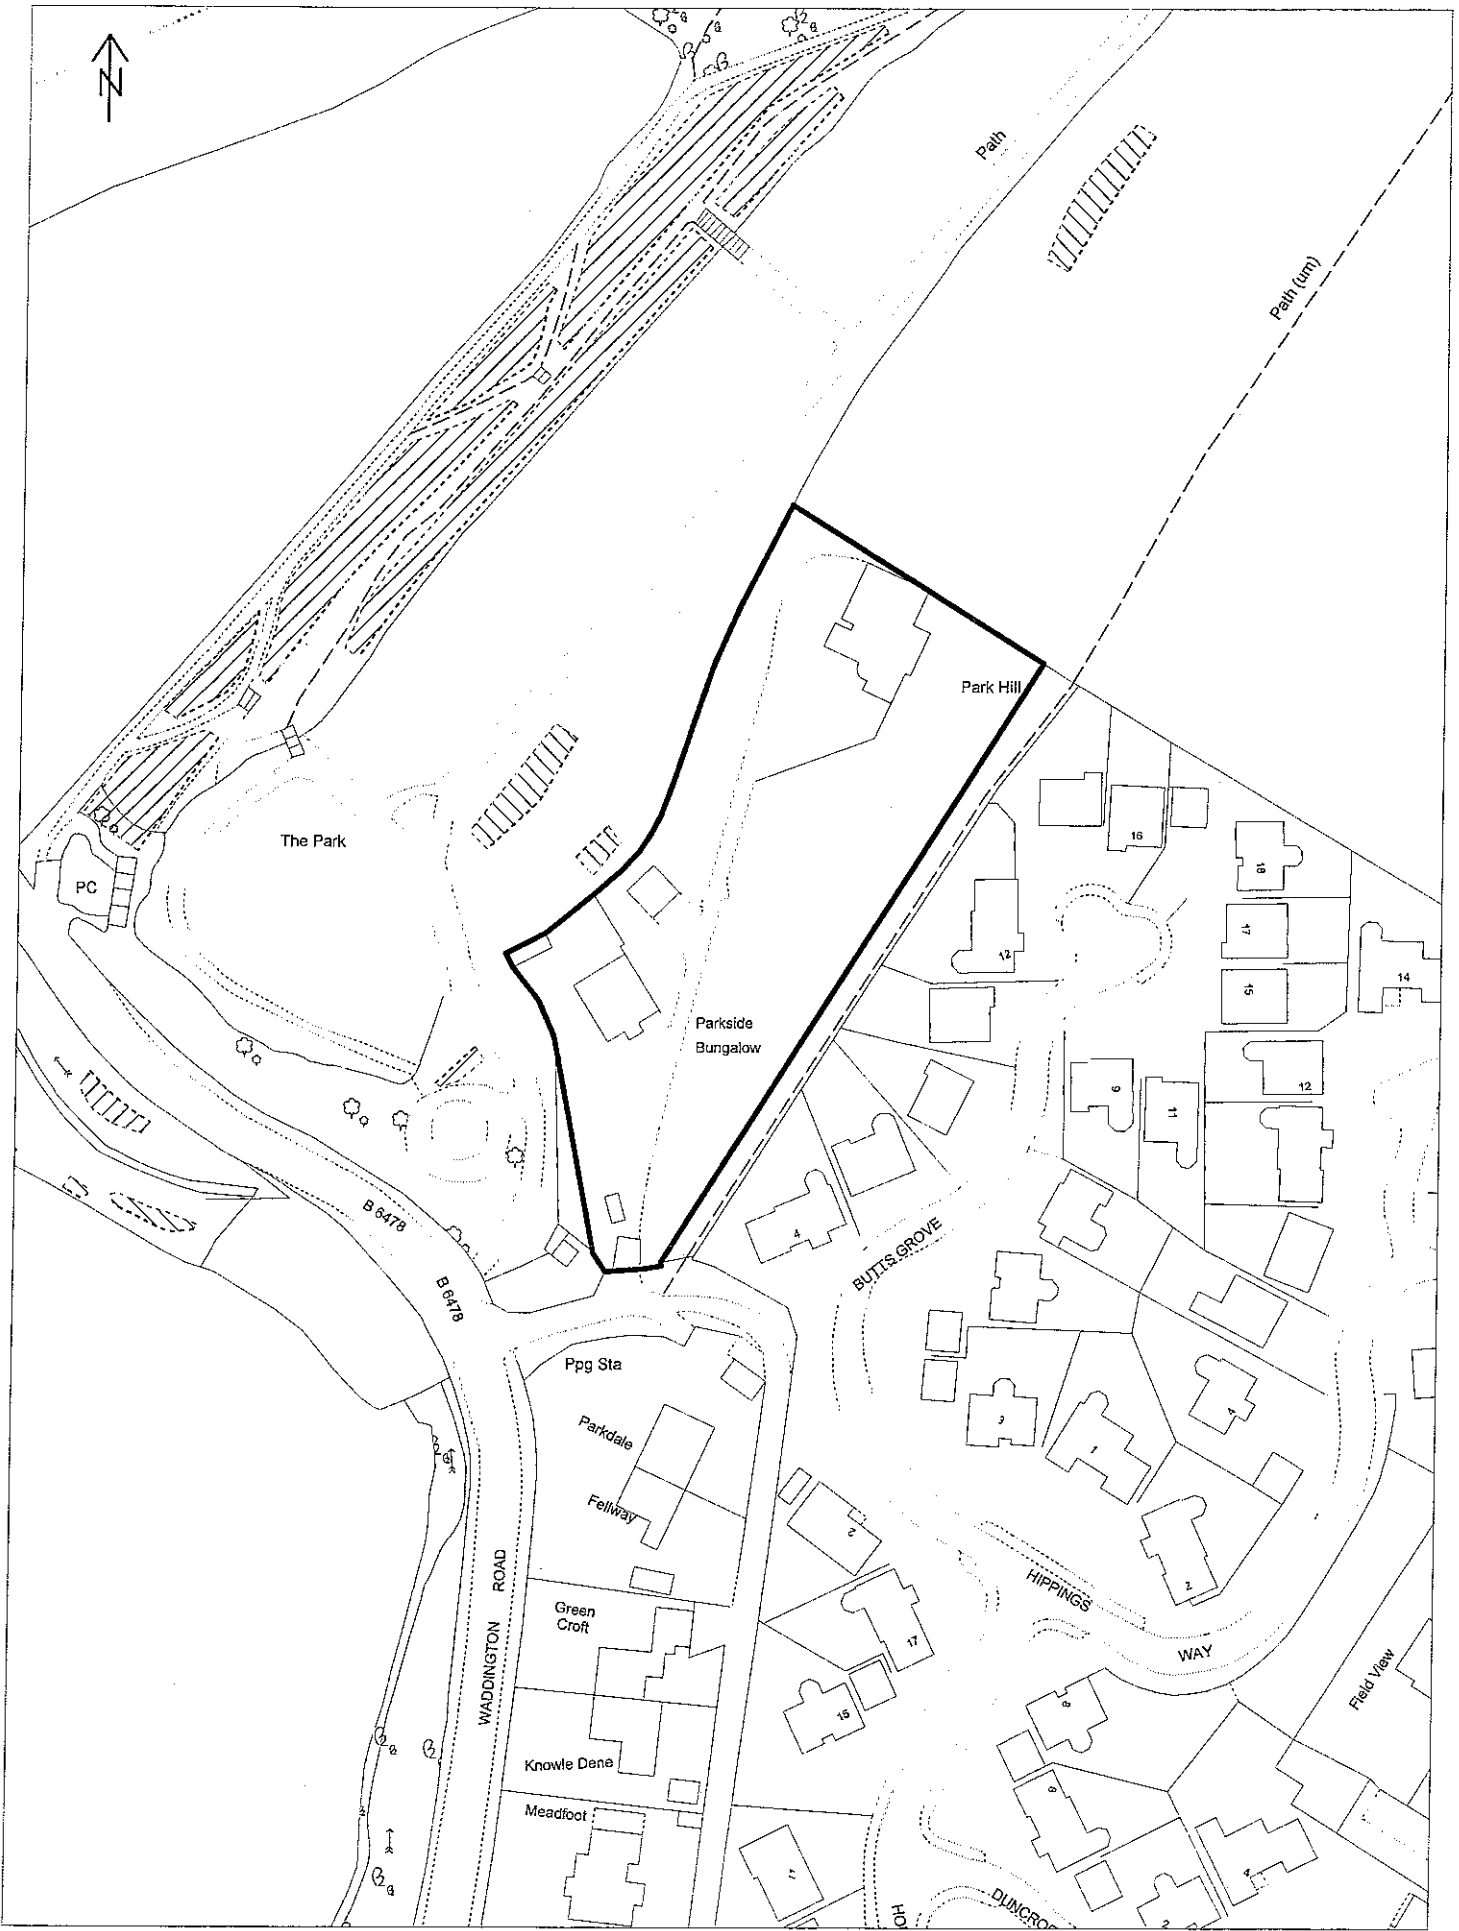


SITES PROPOSED FOR RE-DESIGNATION

CLITHEROE 26

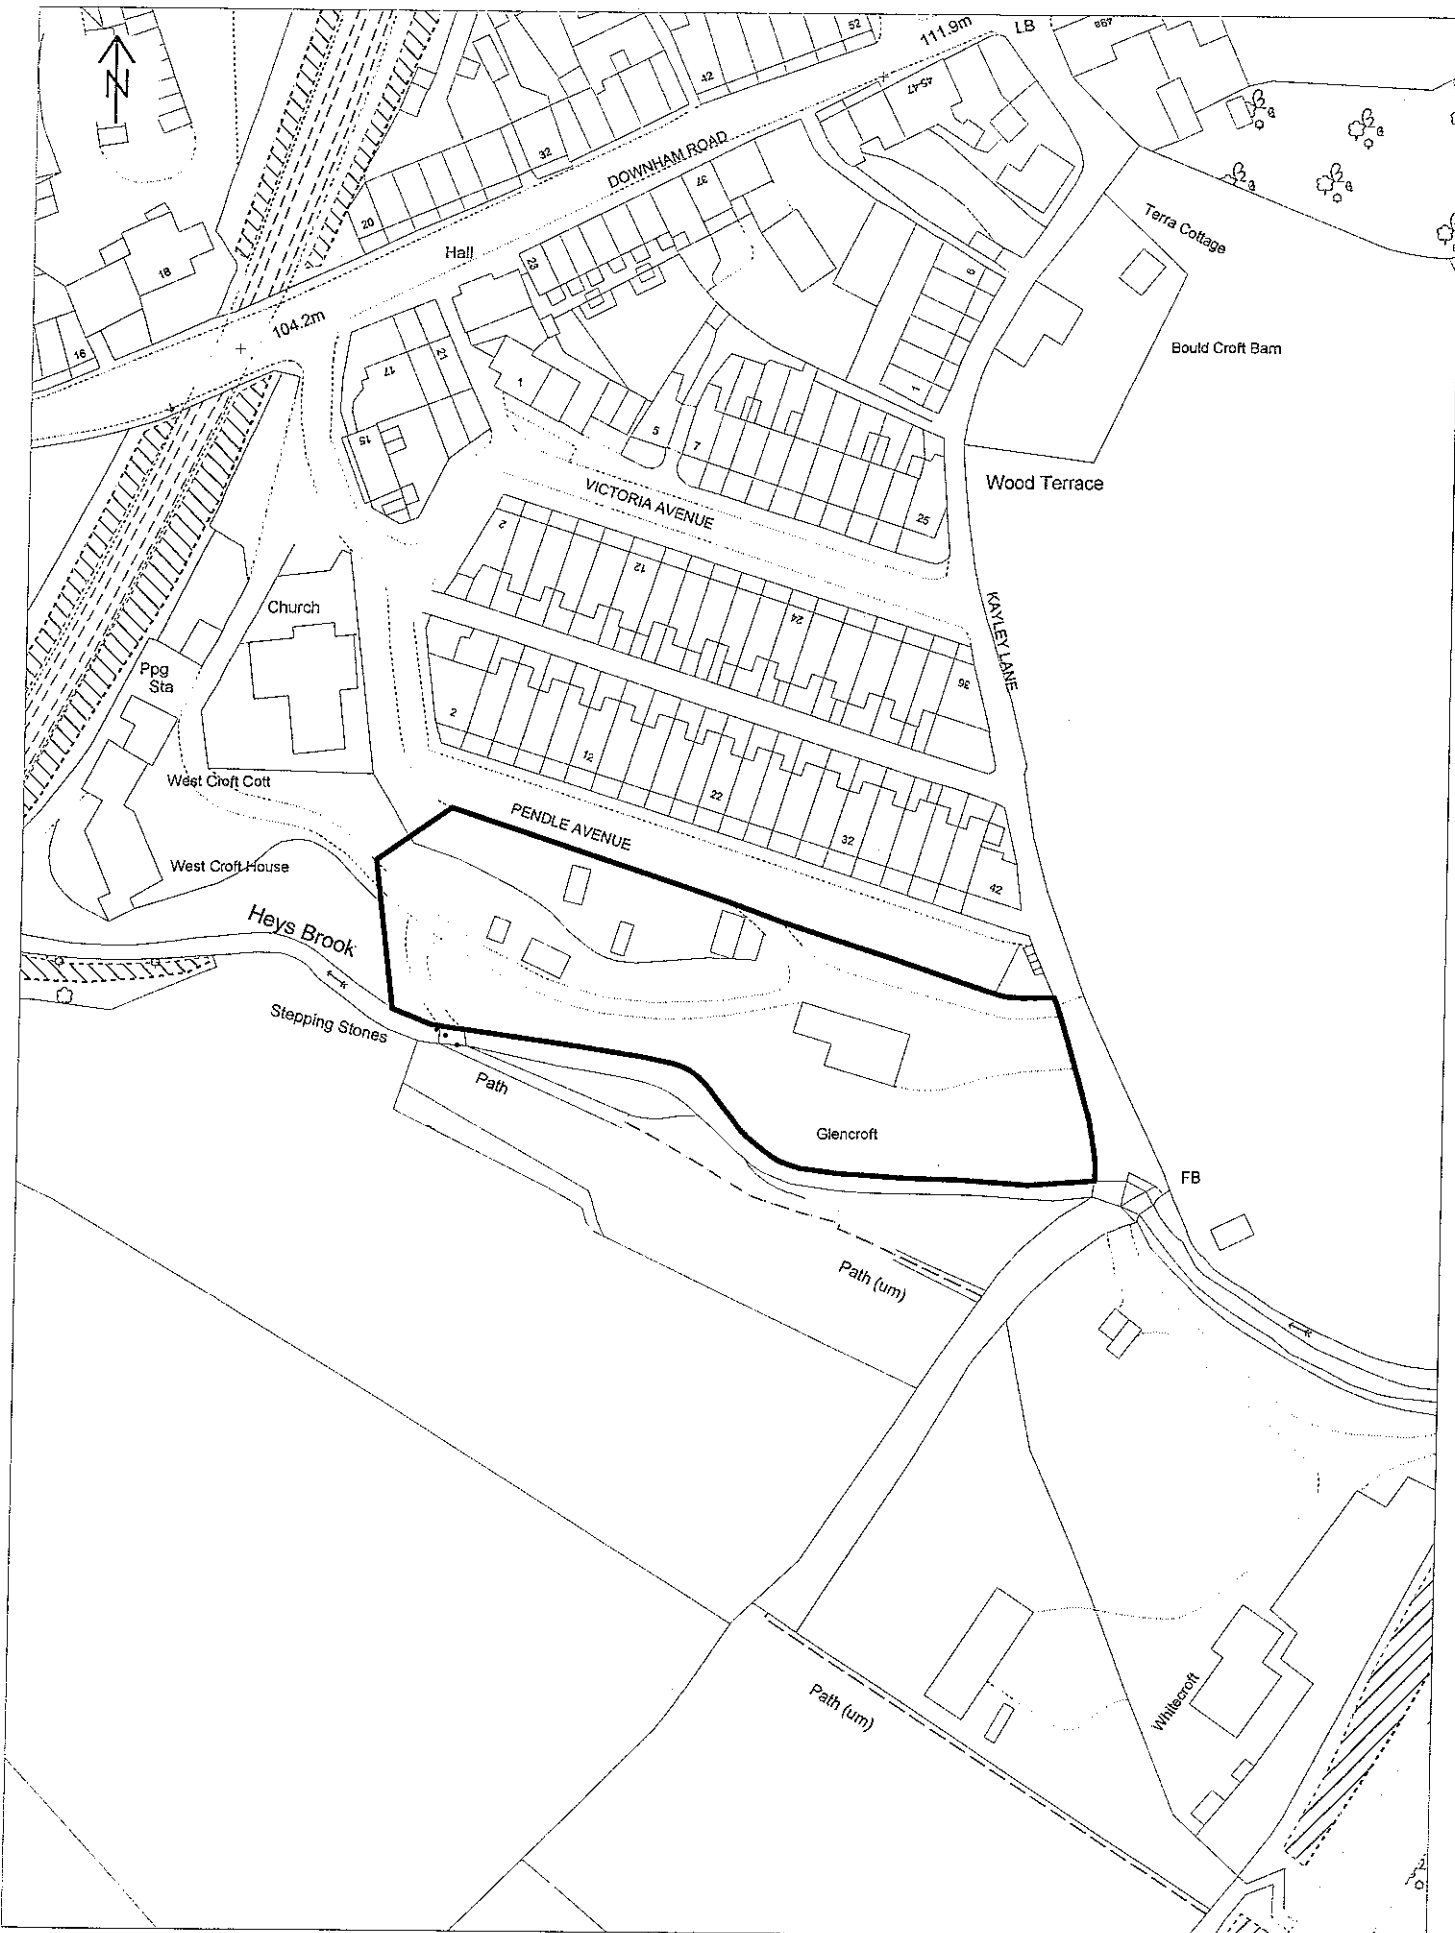

SITES PROPOSED FOR RE-DESIGNATION

CHATBURN 03

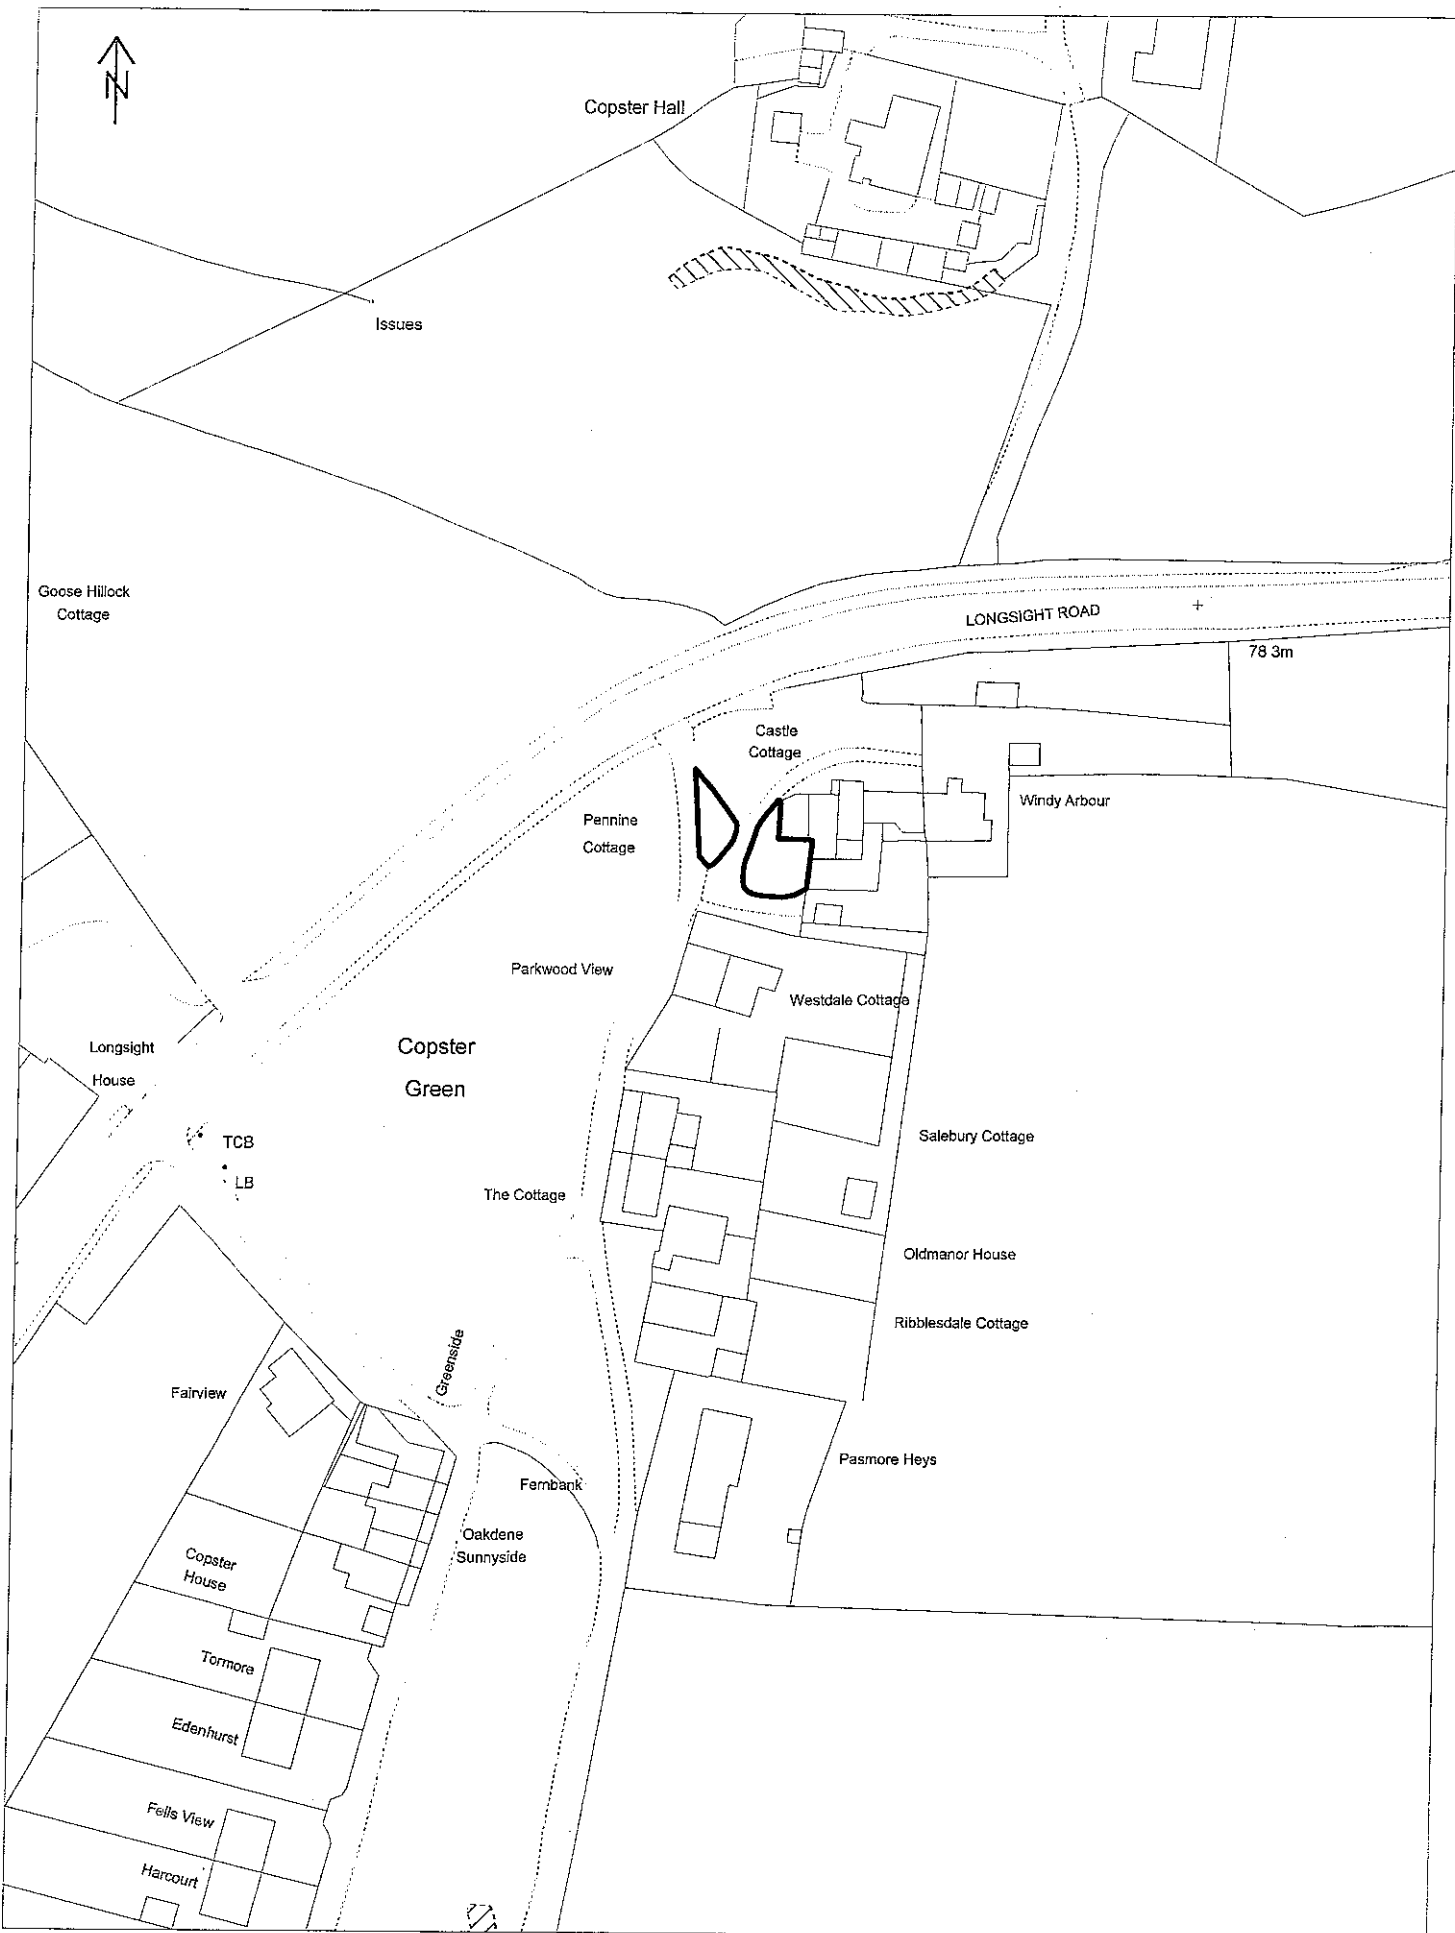

SITES PROPOSED FOR RE-DESIGNATION

COPSTER GREEN 02 AND 03


Scale: 1:1250 SD6734SE Do not scale from this plan © Crown Copyright. All rights reserved. Licence No 100018641 March 2009



SITES PROPOSED FOR RE-DESIGNATION

COPSTER GREEN 09

Scale: 1:1250 SD6733NE Do not scale from this plan © Crown Copyright. All rights reserved Licence No. 100018641 March 2009

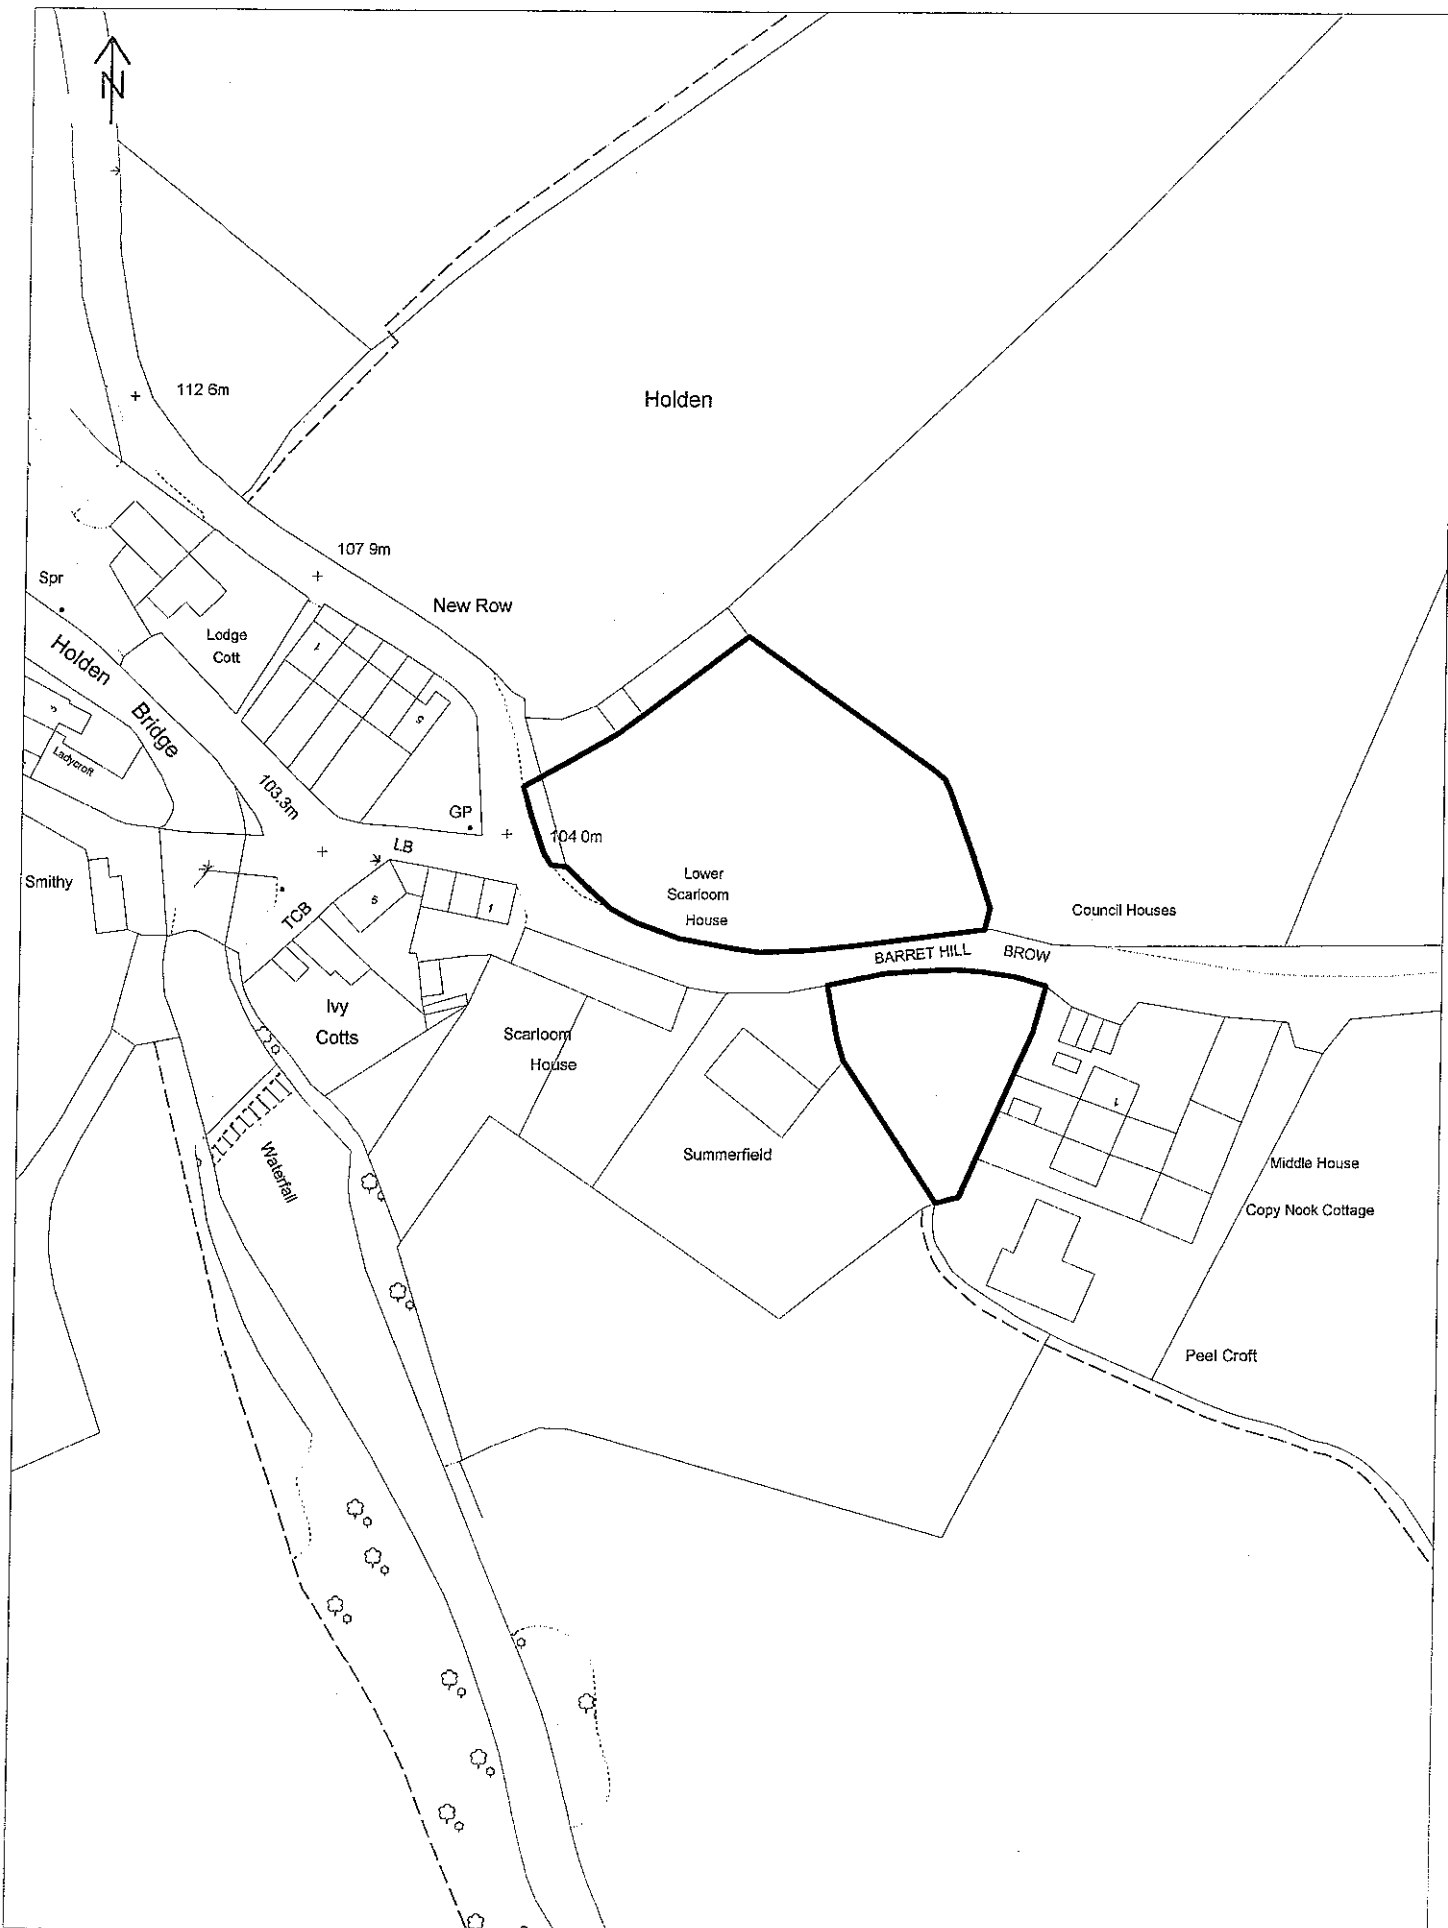

SITES PROPOSED FOR RE-DESIGNATION


HOLDEN 01 AND HOLDEN 02



Hurst Green


SITES PROPOSED FOR RE-DESIGNATION

HURST GREEN 04 (PART OF SITE)

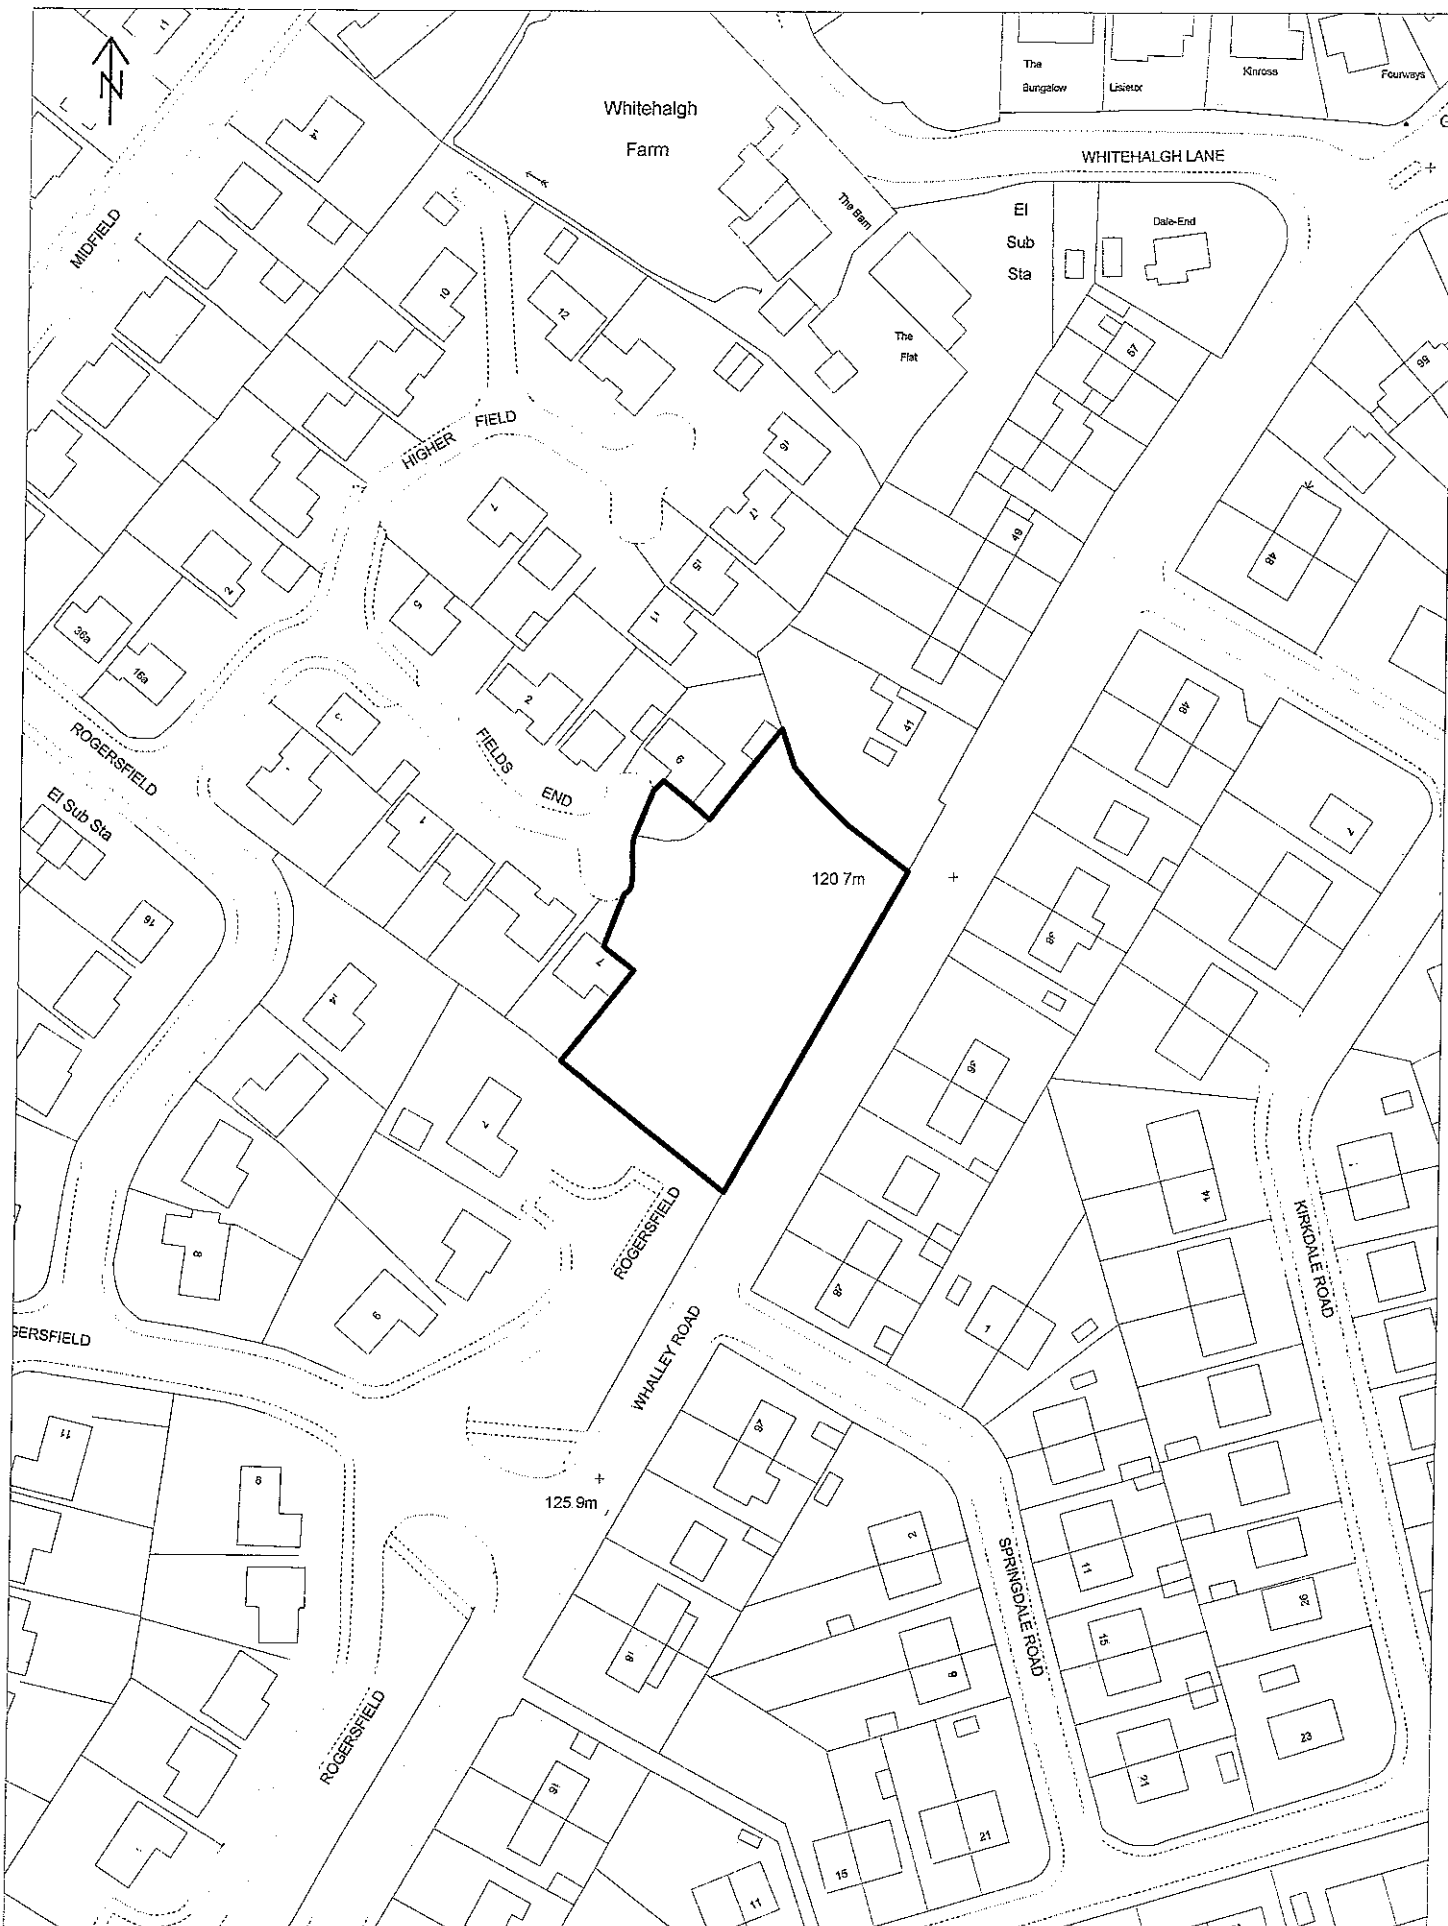


SITES PROPOSED FOR RE-DESIGNATION

LANGHO 02

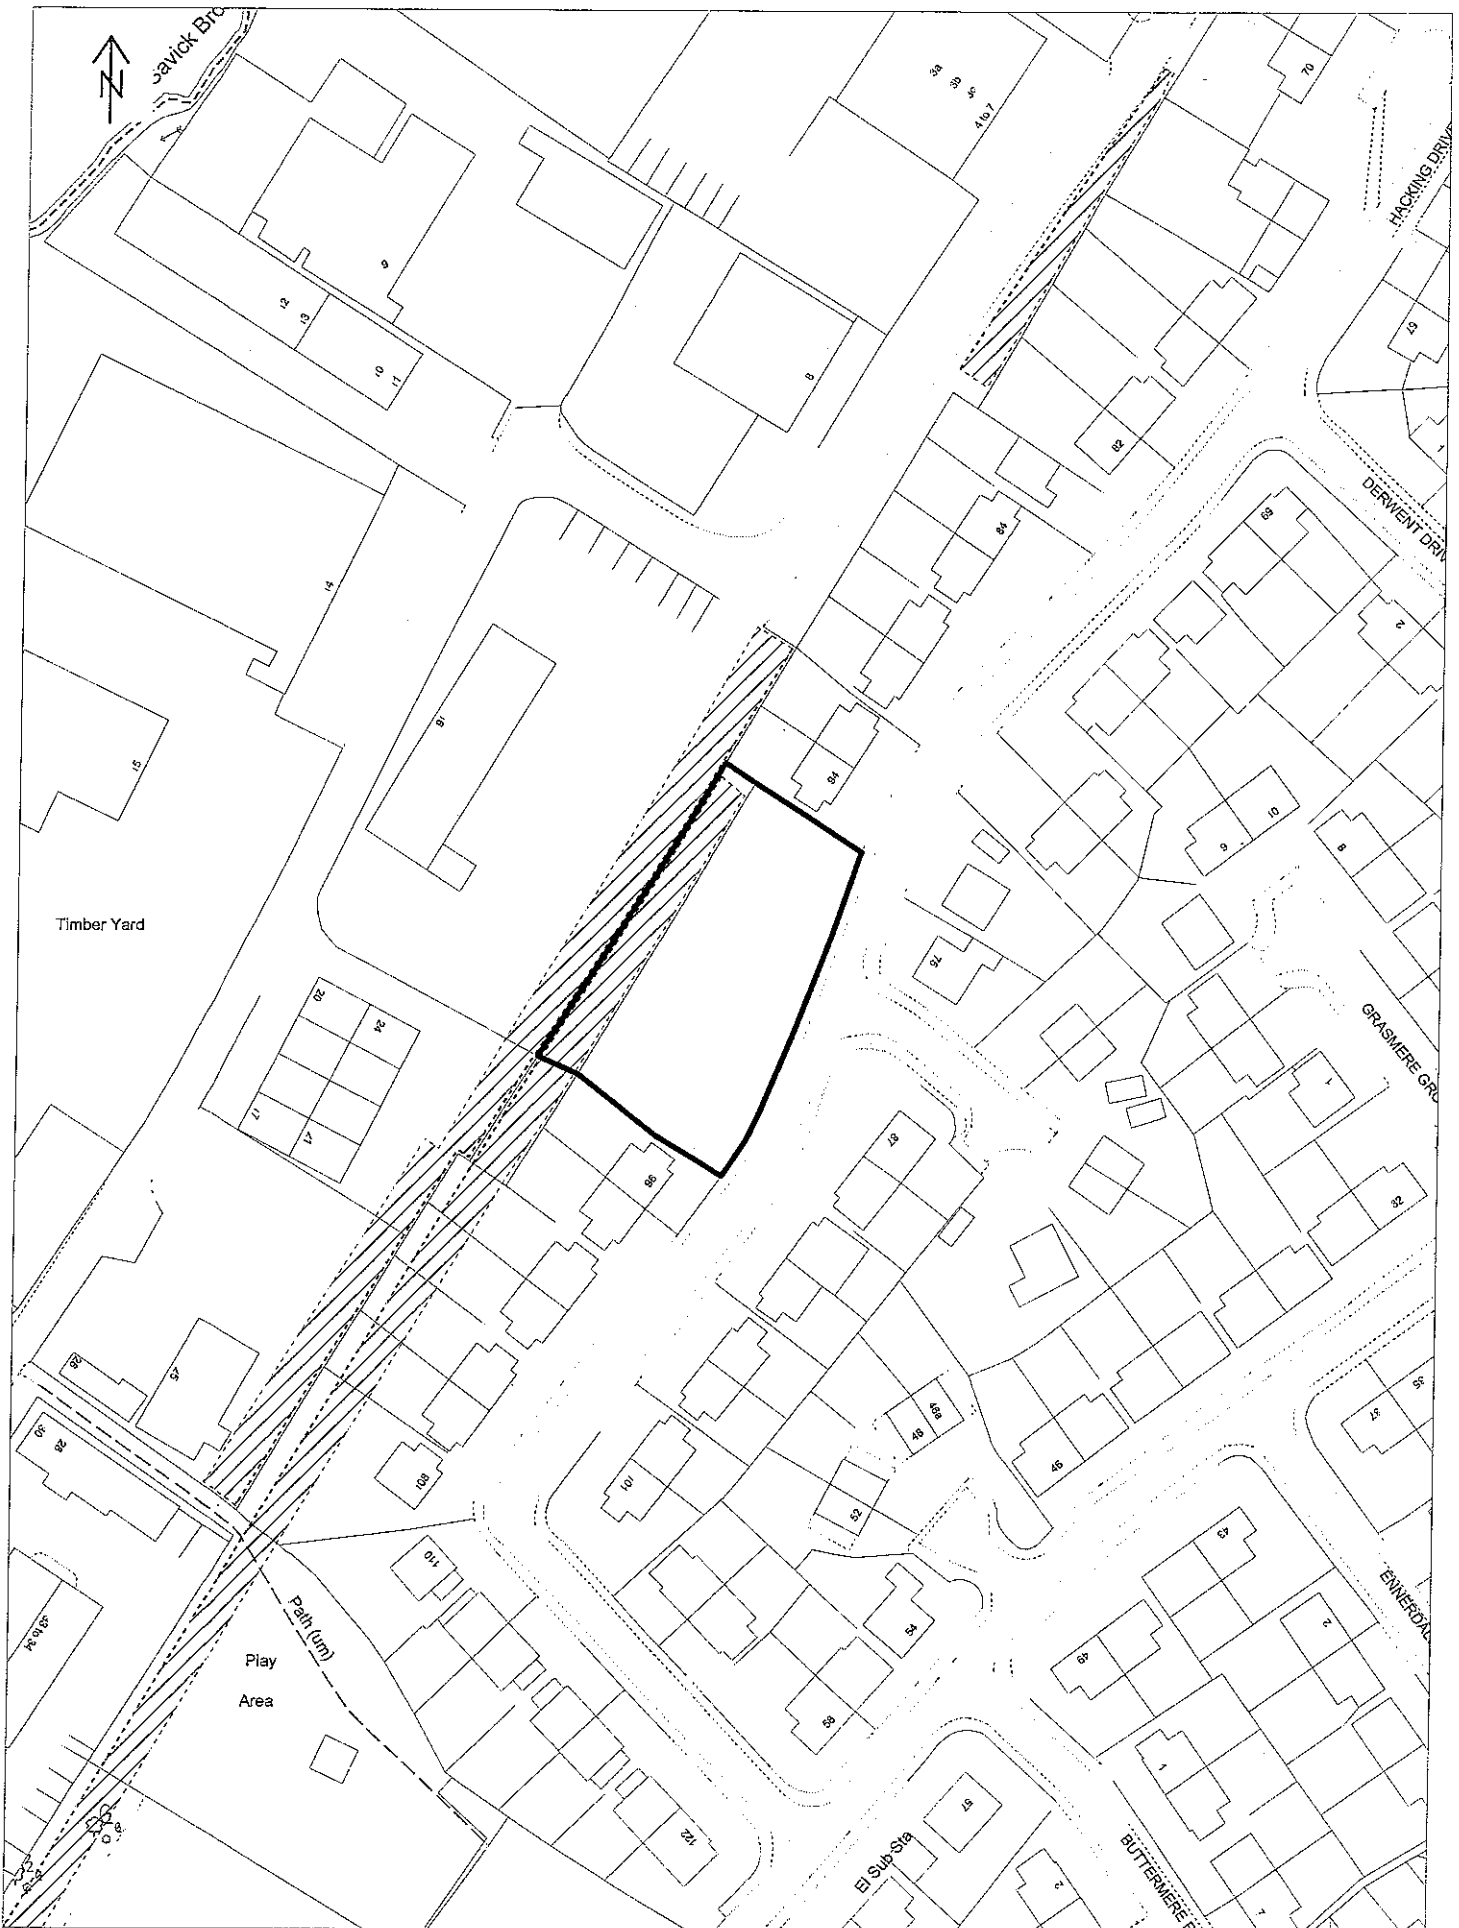

SITES PROPOSED FOR RE-DESIGNATION


LONGRIDGE 02

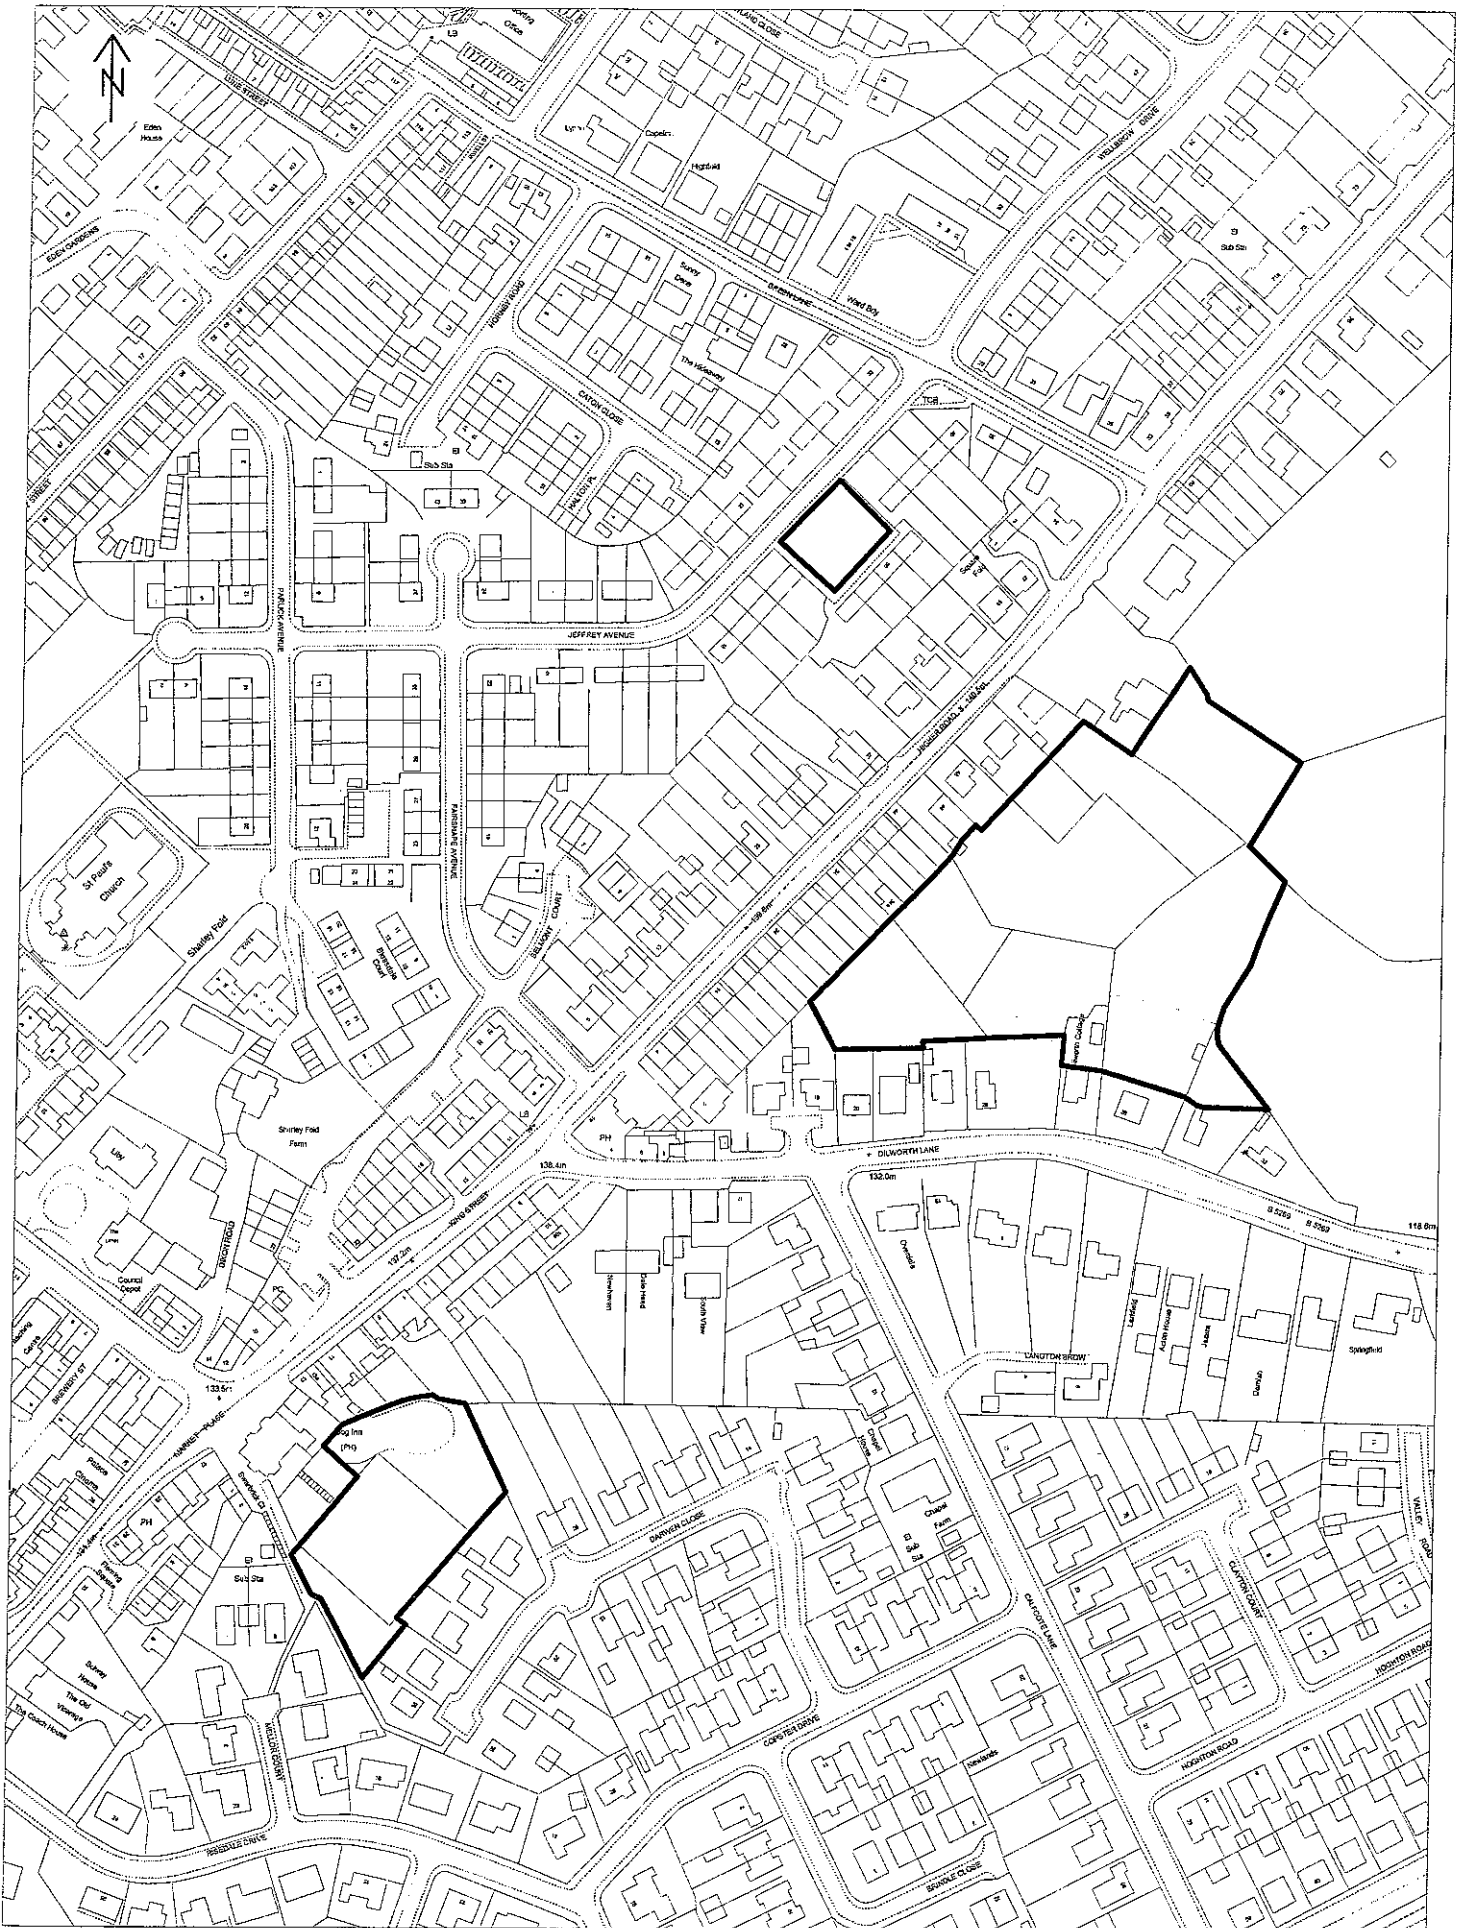

SITES PROPOSED FOR RE-DESIGNATION

LONGRIDGE 12, 13 AND 14

Scale: 1:2500 SD6037SE Do not scale from this plan © Crown Copyright. All rights reserved Licence No 100018641 March 2009

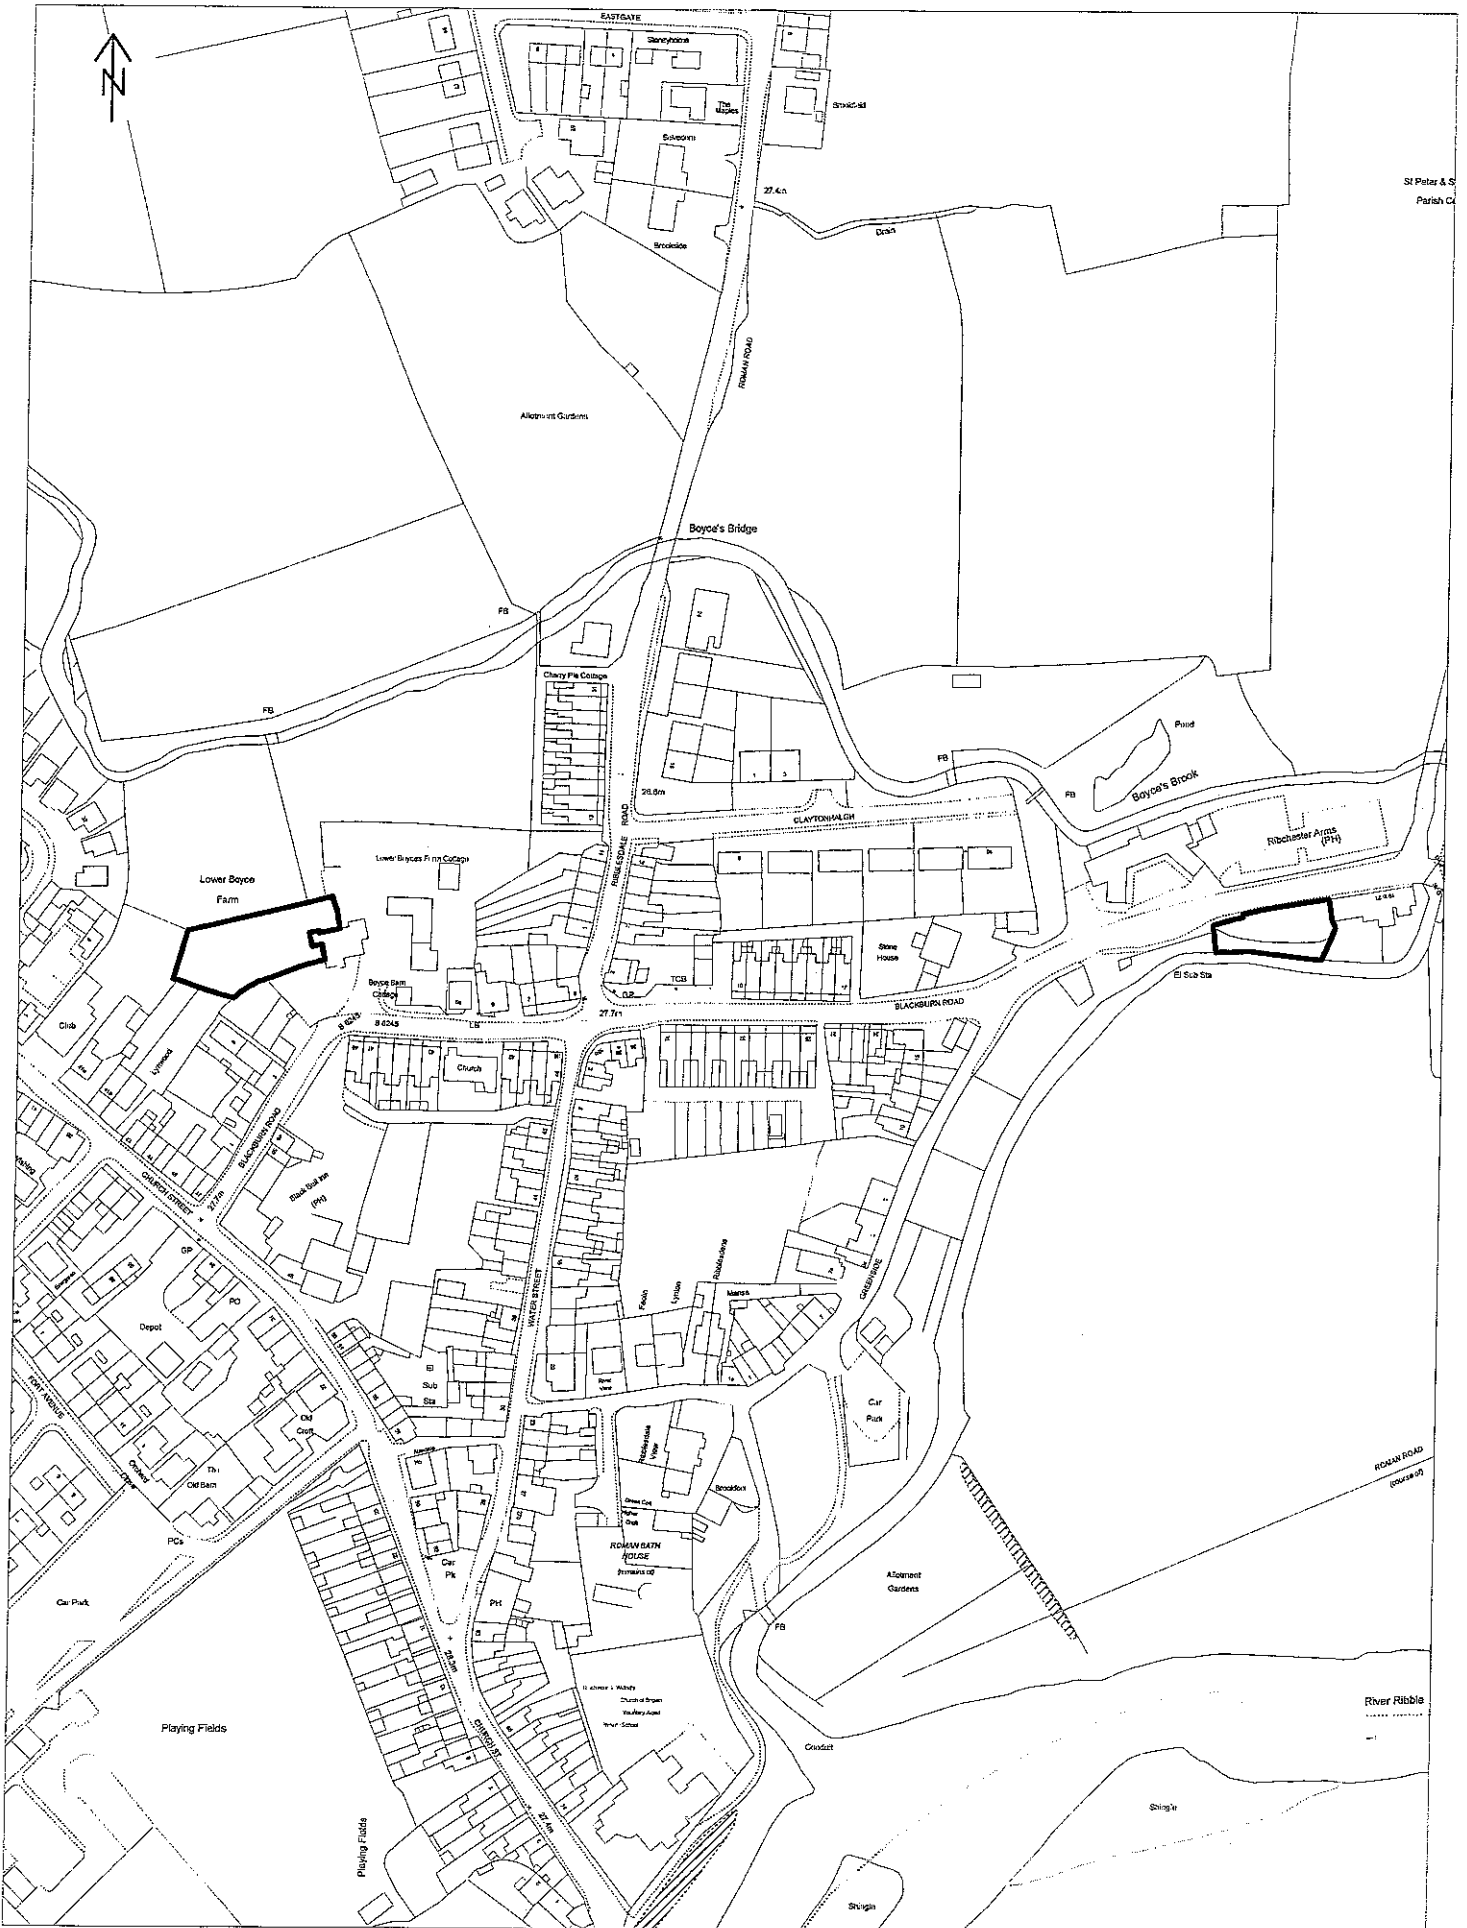


St Peter & S
Parish C


SITES PROPOSED FOR RE-DESIGNATION

RIBCHESTER 02 AND 04

Scale: 1:2500 SD6535SW Do not scale from this plan © Crown Copyright. All rights reserved. Licence No. 100018641 March 2009

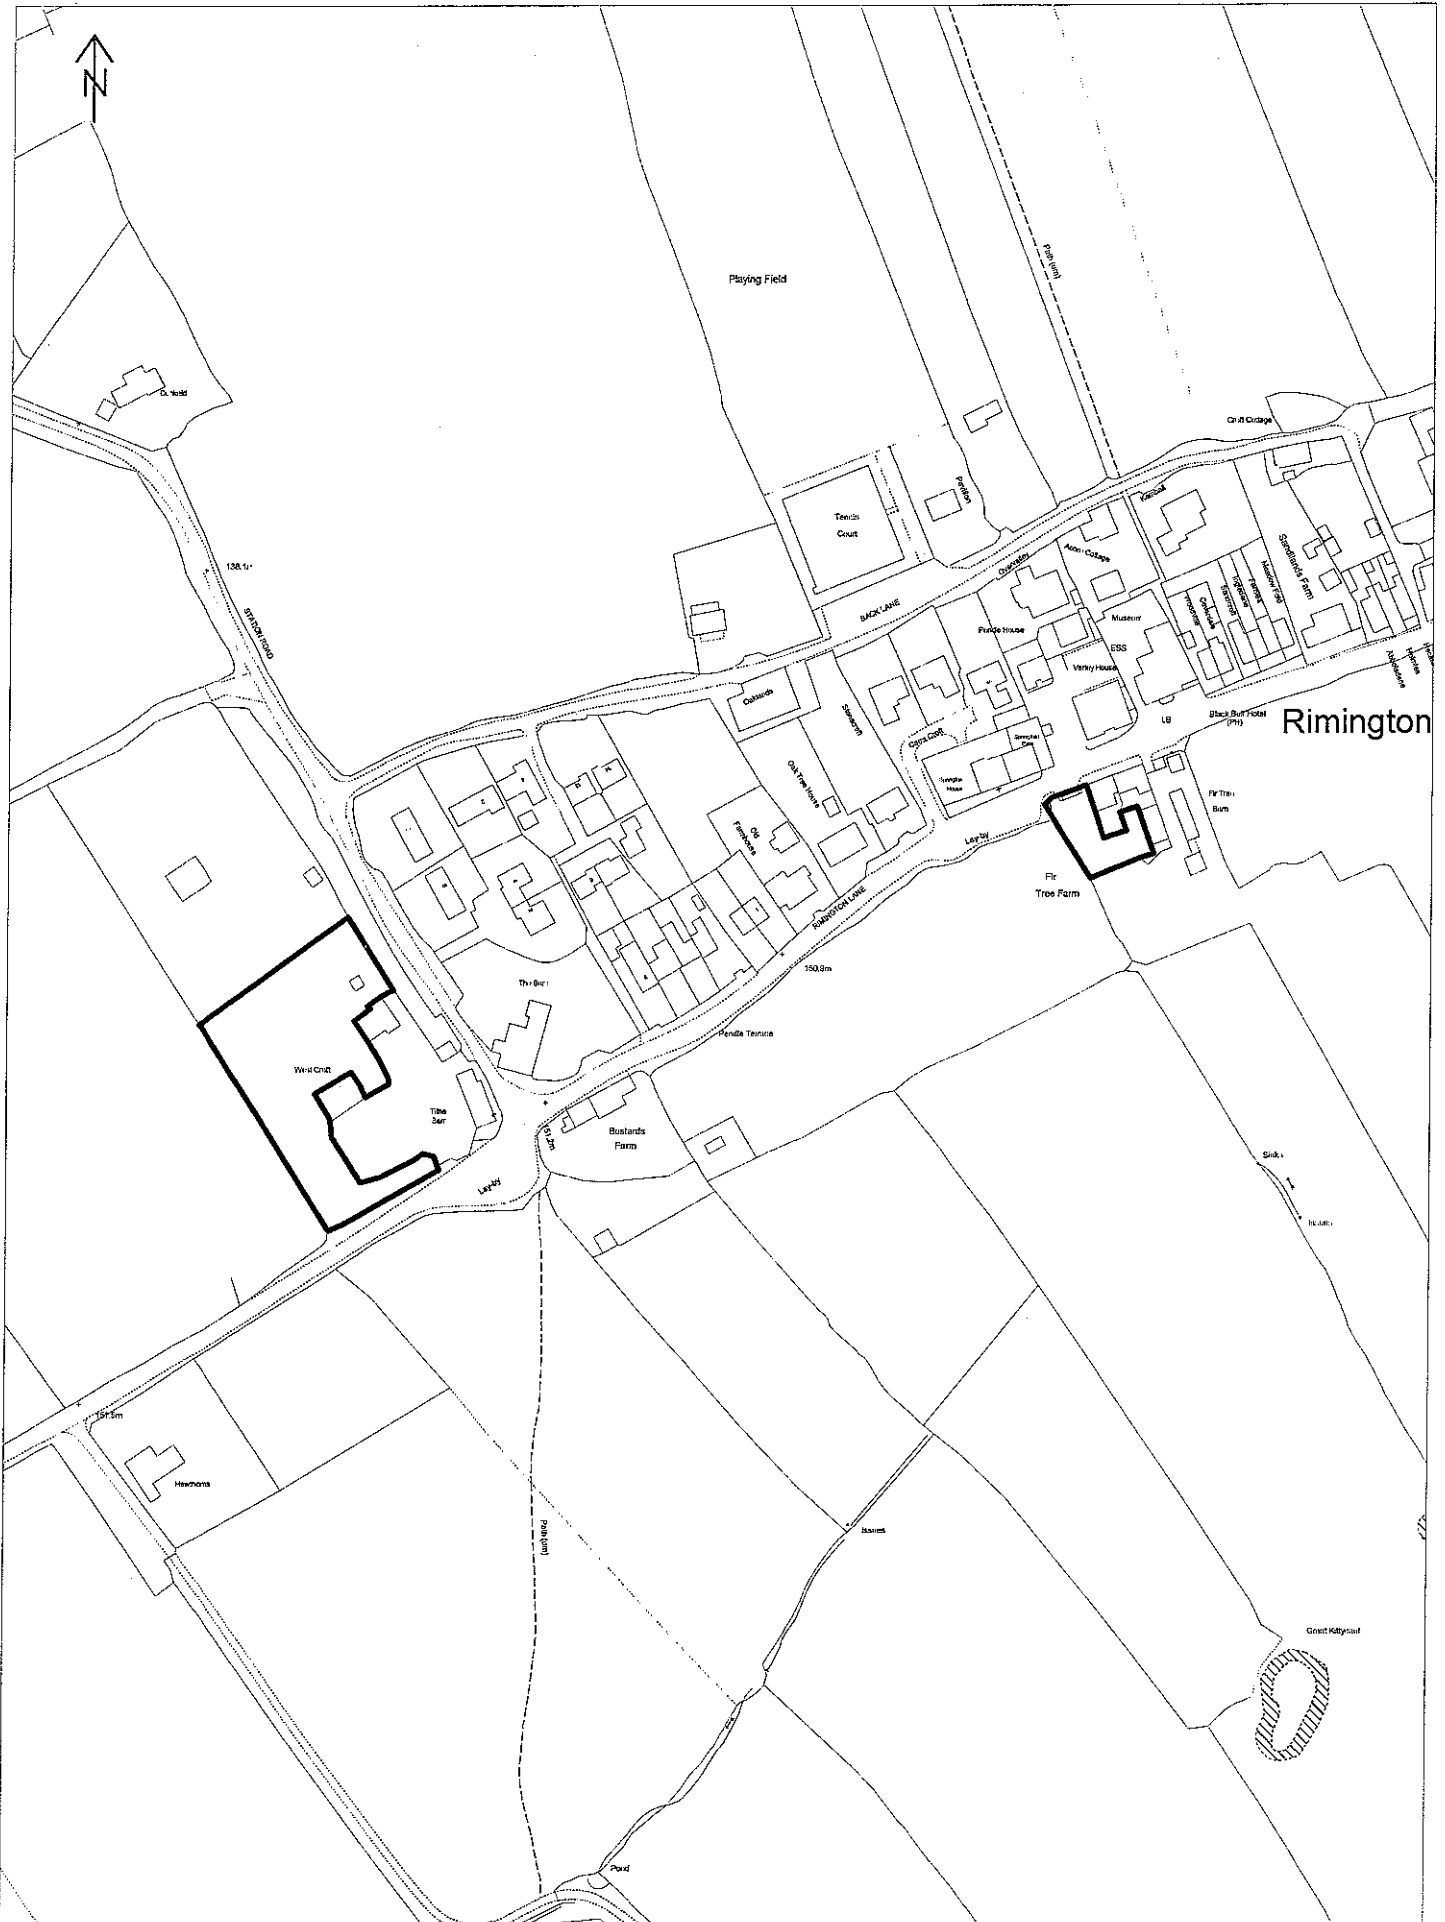


SITES PROPOSED FOR RE-DESIGNATION RIMINGTON 01 AND 02

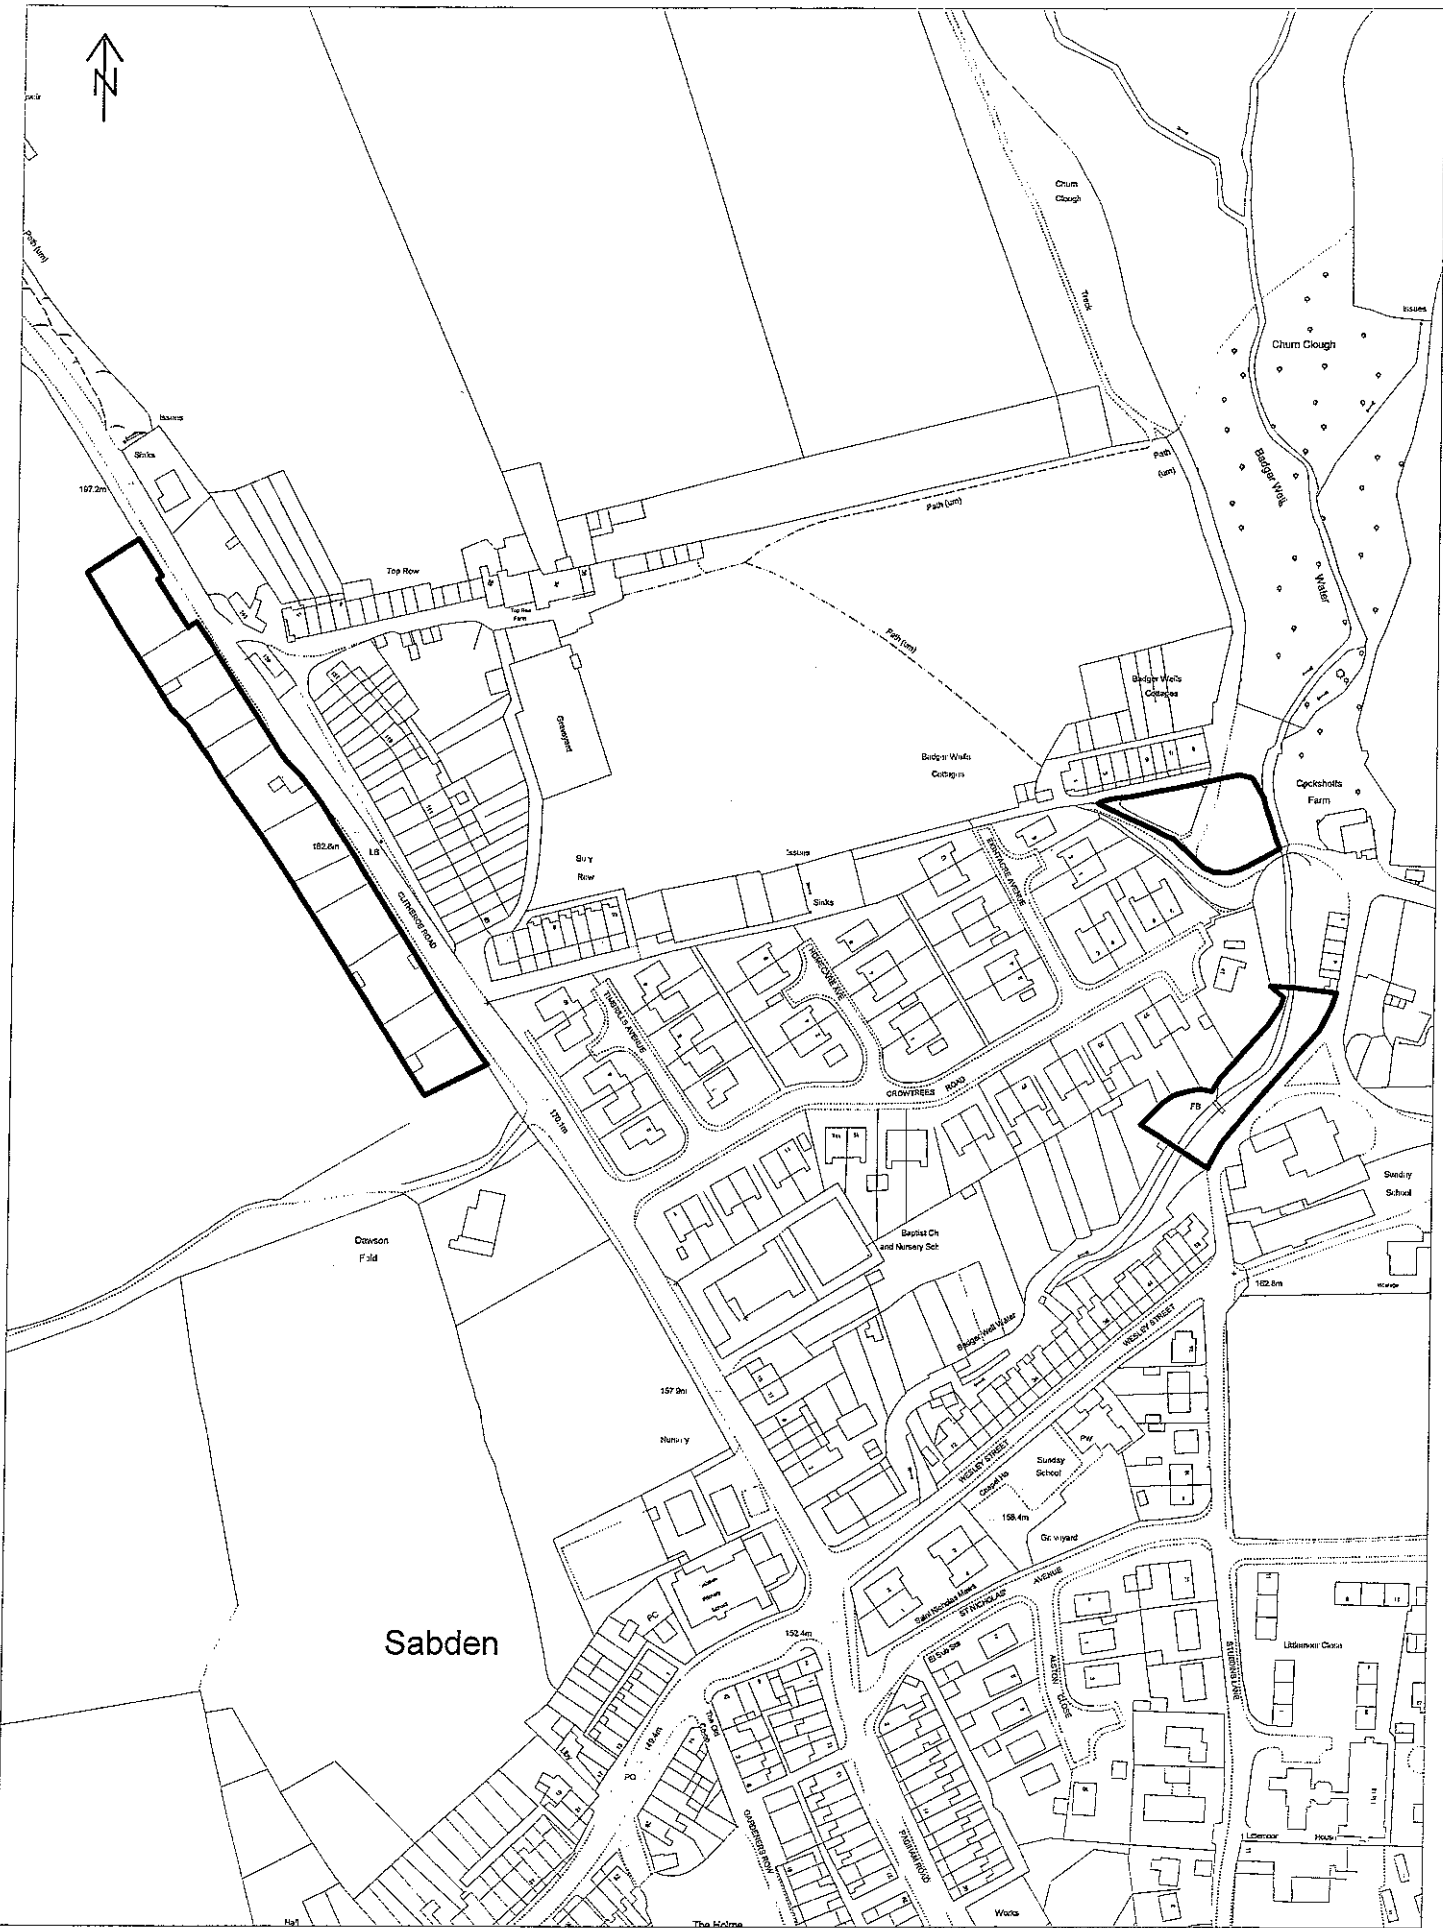


SITES PROPOSED FOR RE-DESIGNATION

SABDEN 01, 03 AND 04

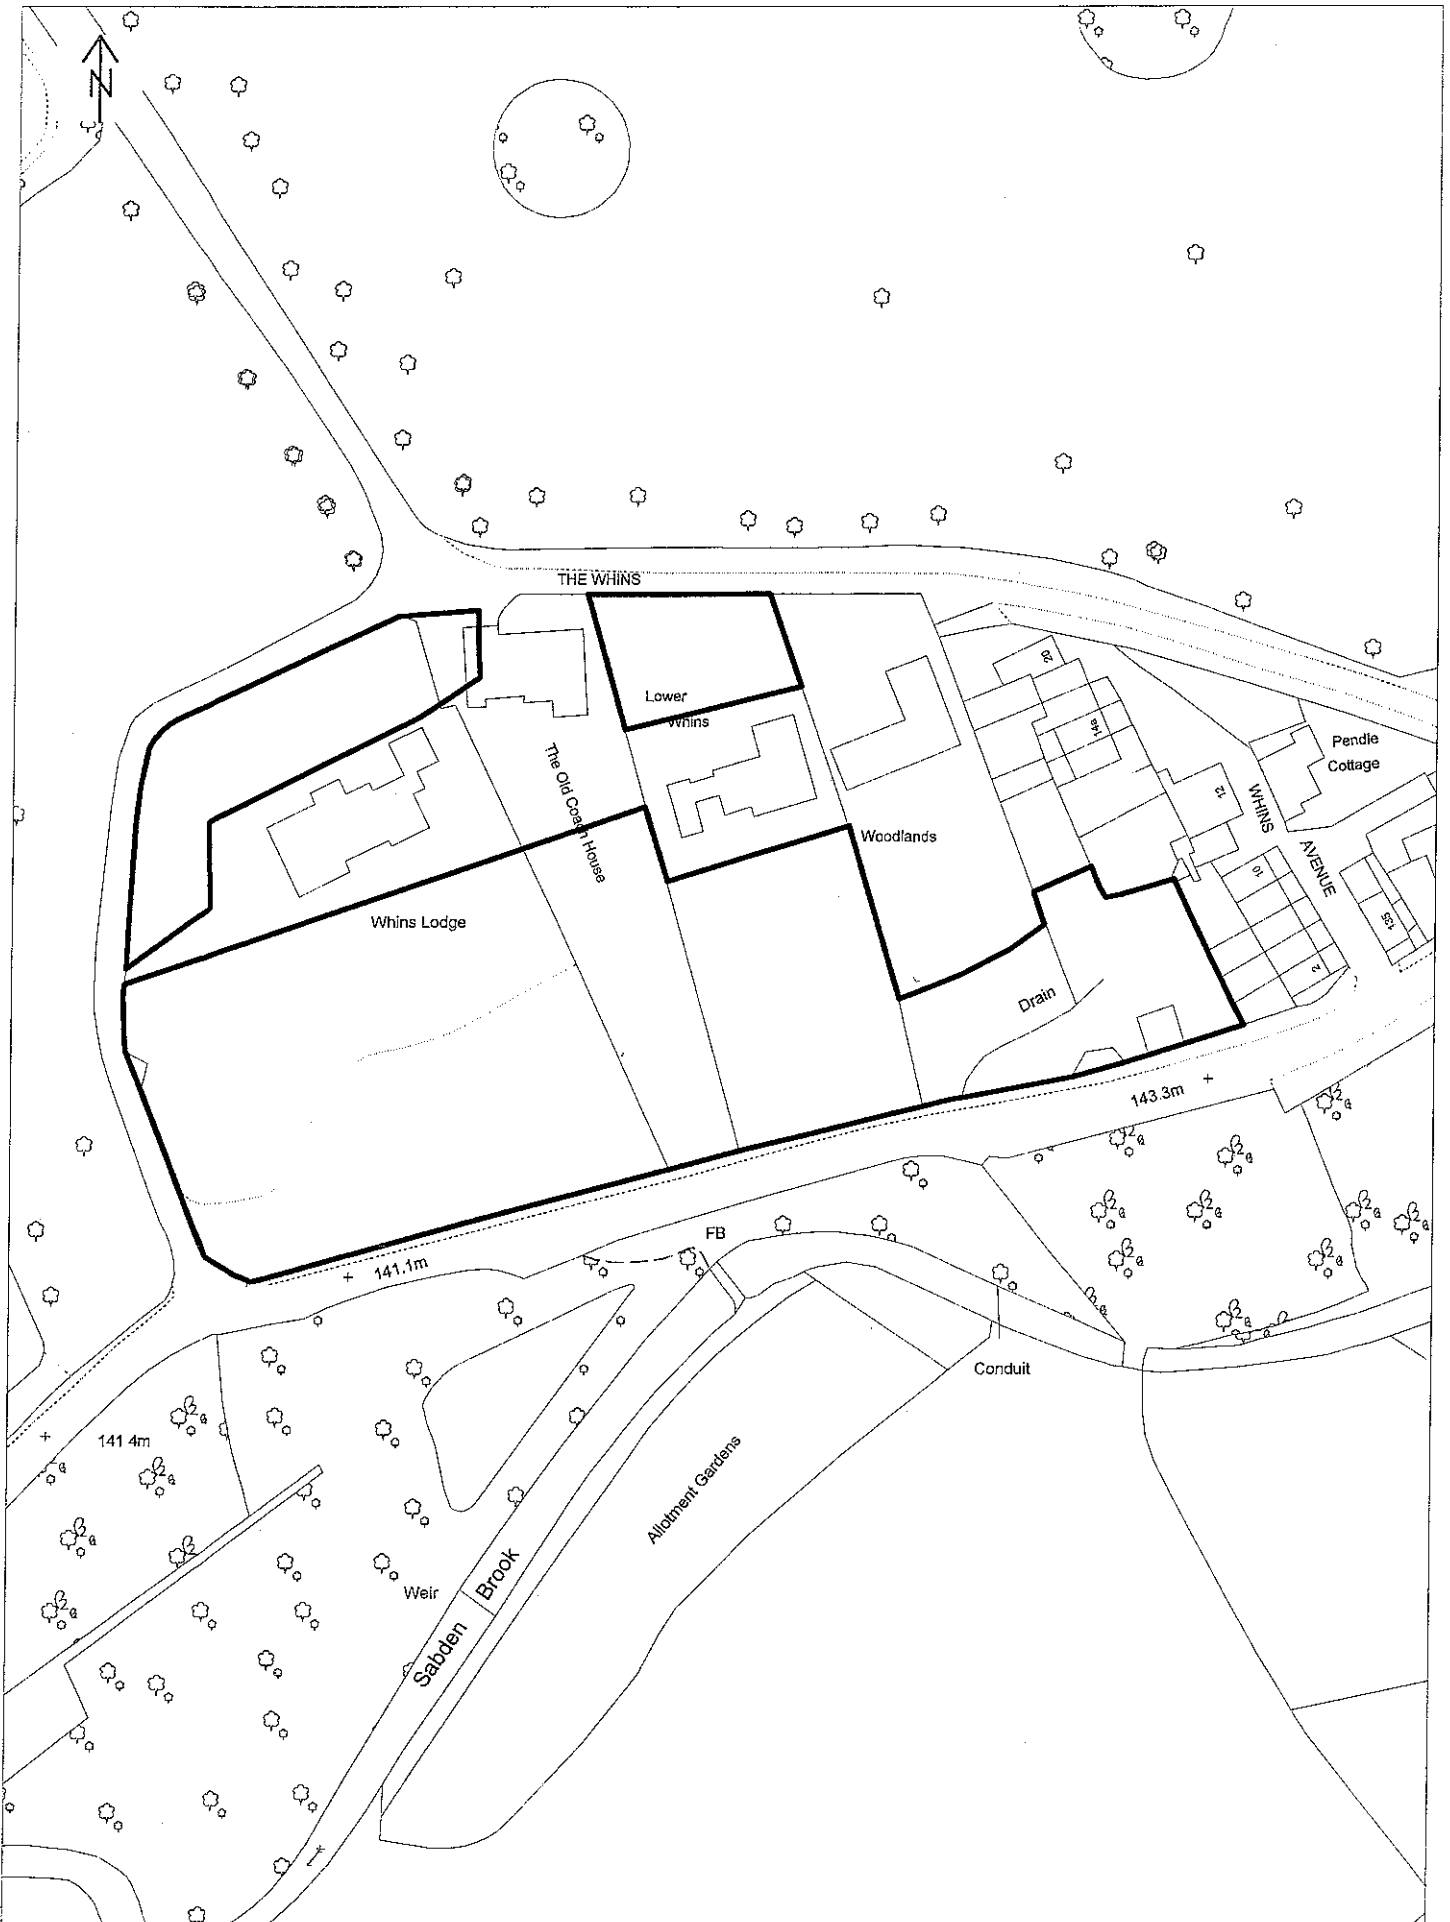


SITES PROPOSED FOR RE-DESIGNATION

SABDEN 11, 12 AND 13

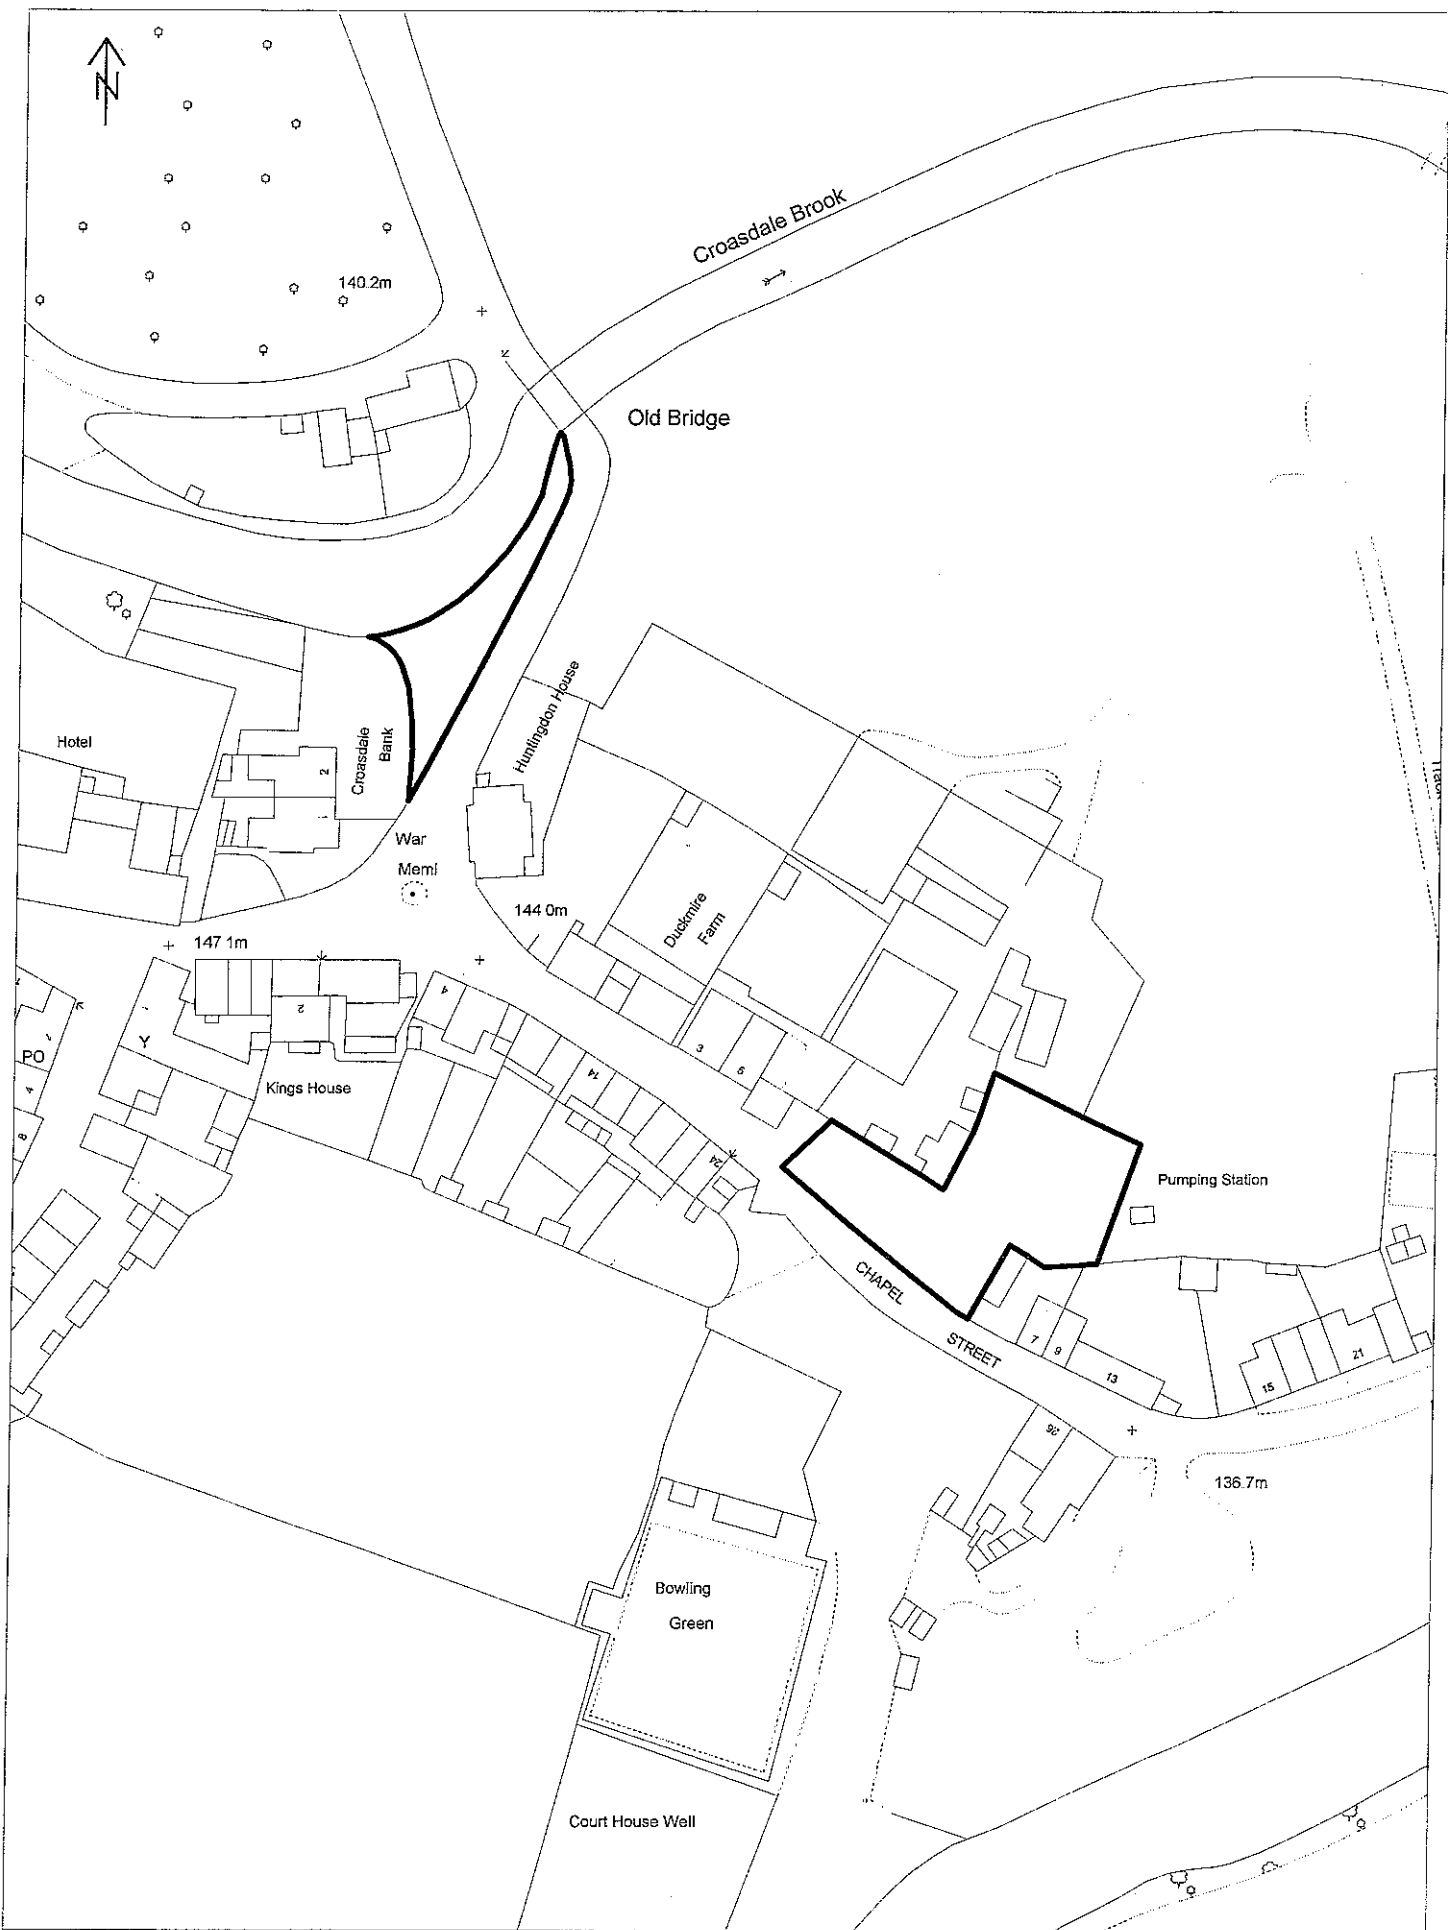

SITES PROPOSED FOR RE-DESIGNATION

SLAIDBURN 03 AND SLAIDBURN 04

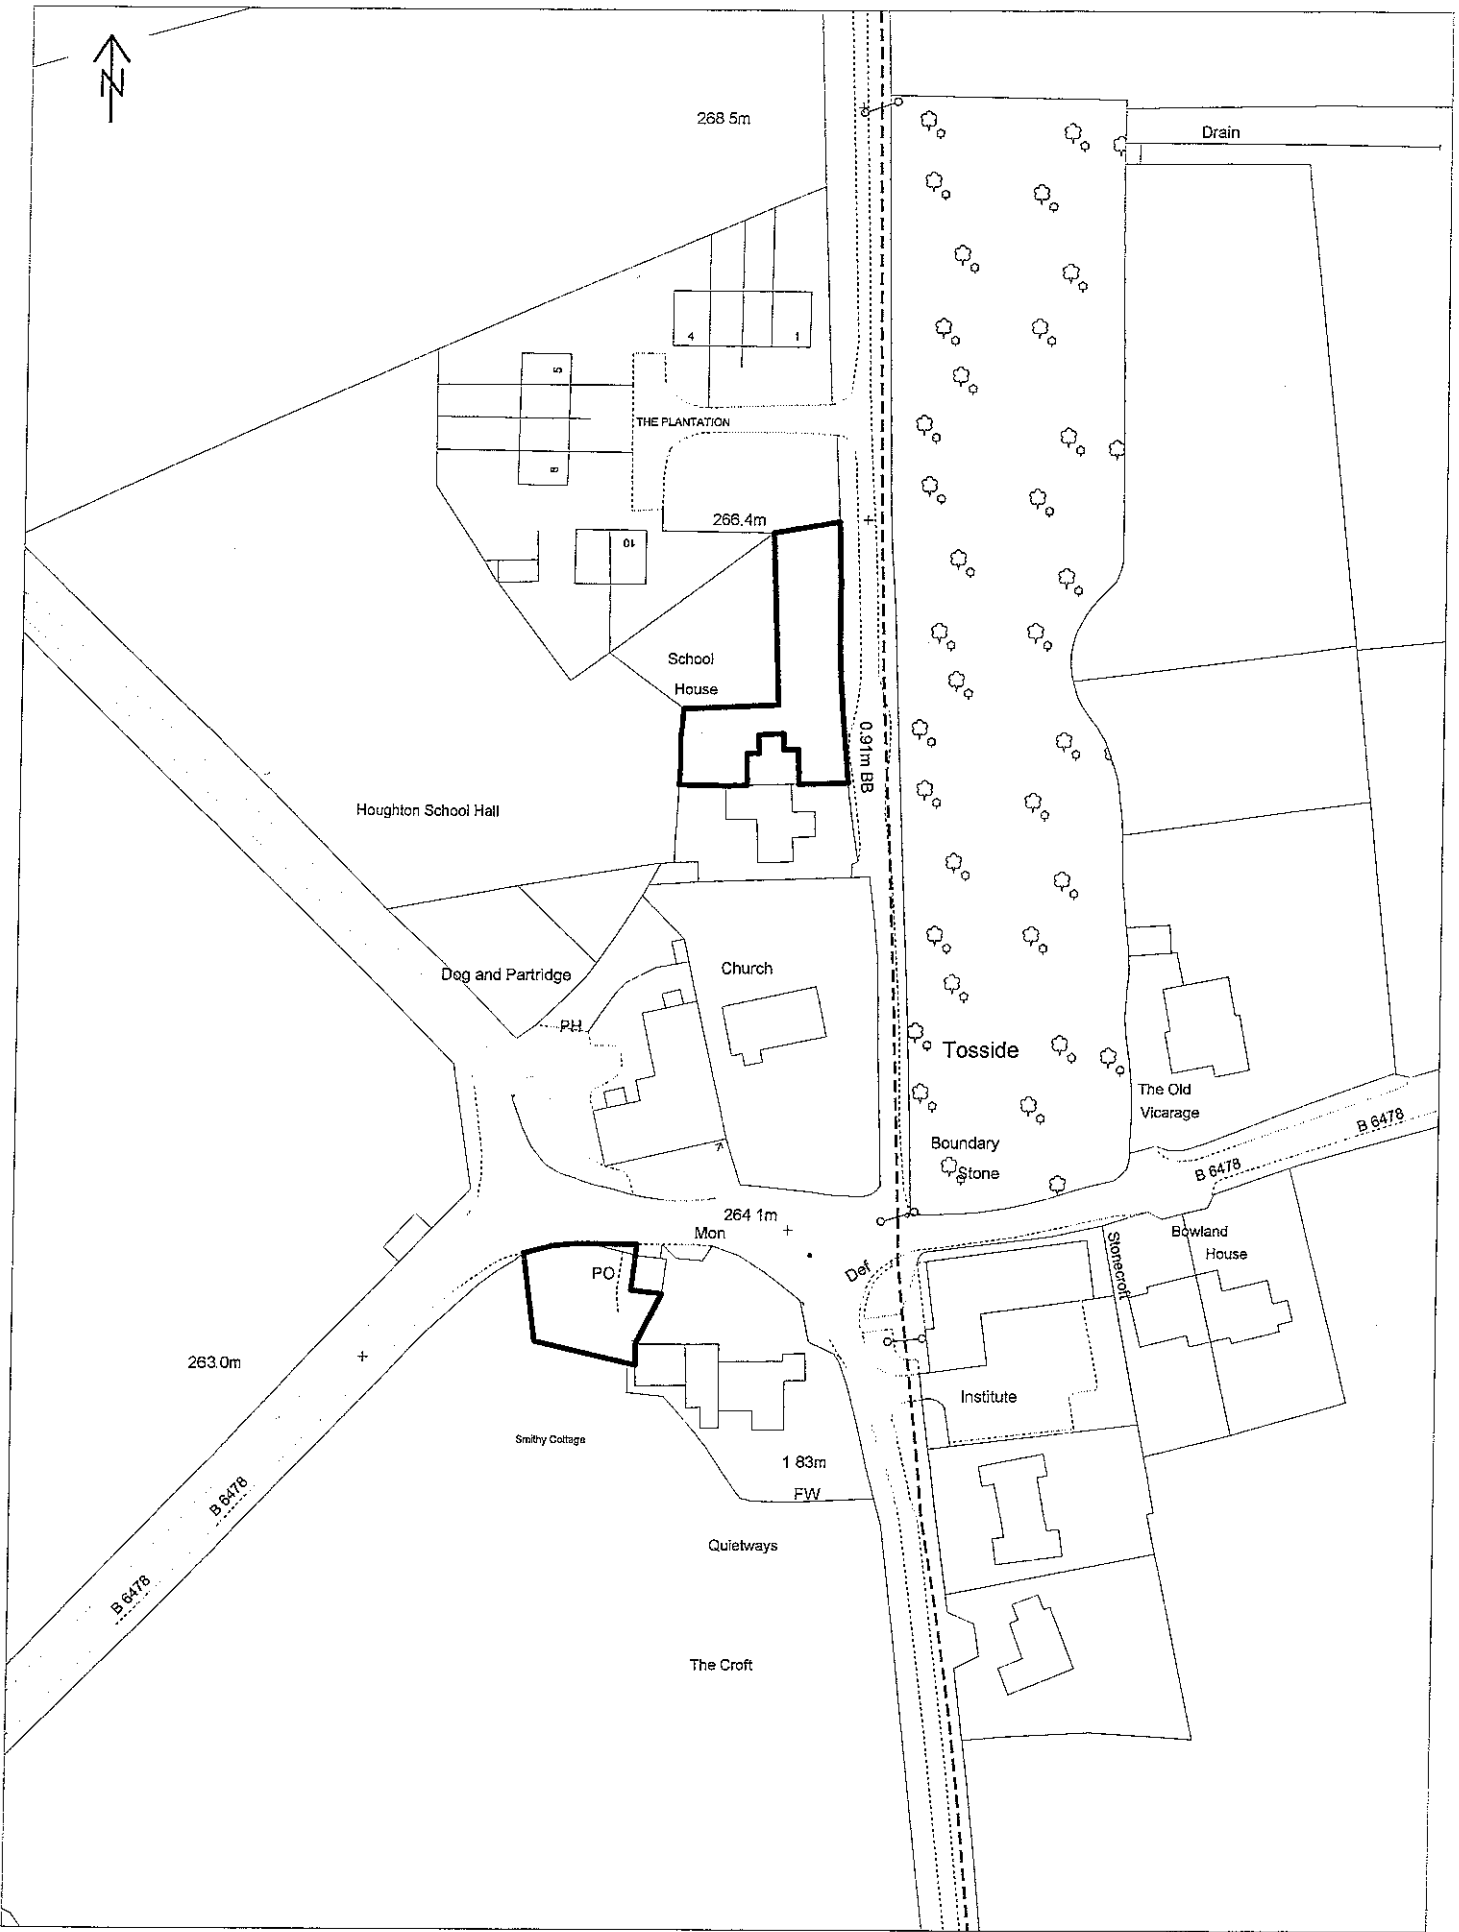


SITES PROPOSED FOR RE-DESIGNATION

TOSSIDE 01 AND TOSSIDE 03




SITES PROPOSED FOR RE-DESIGNATION

WHALLEY 03

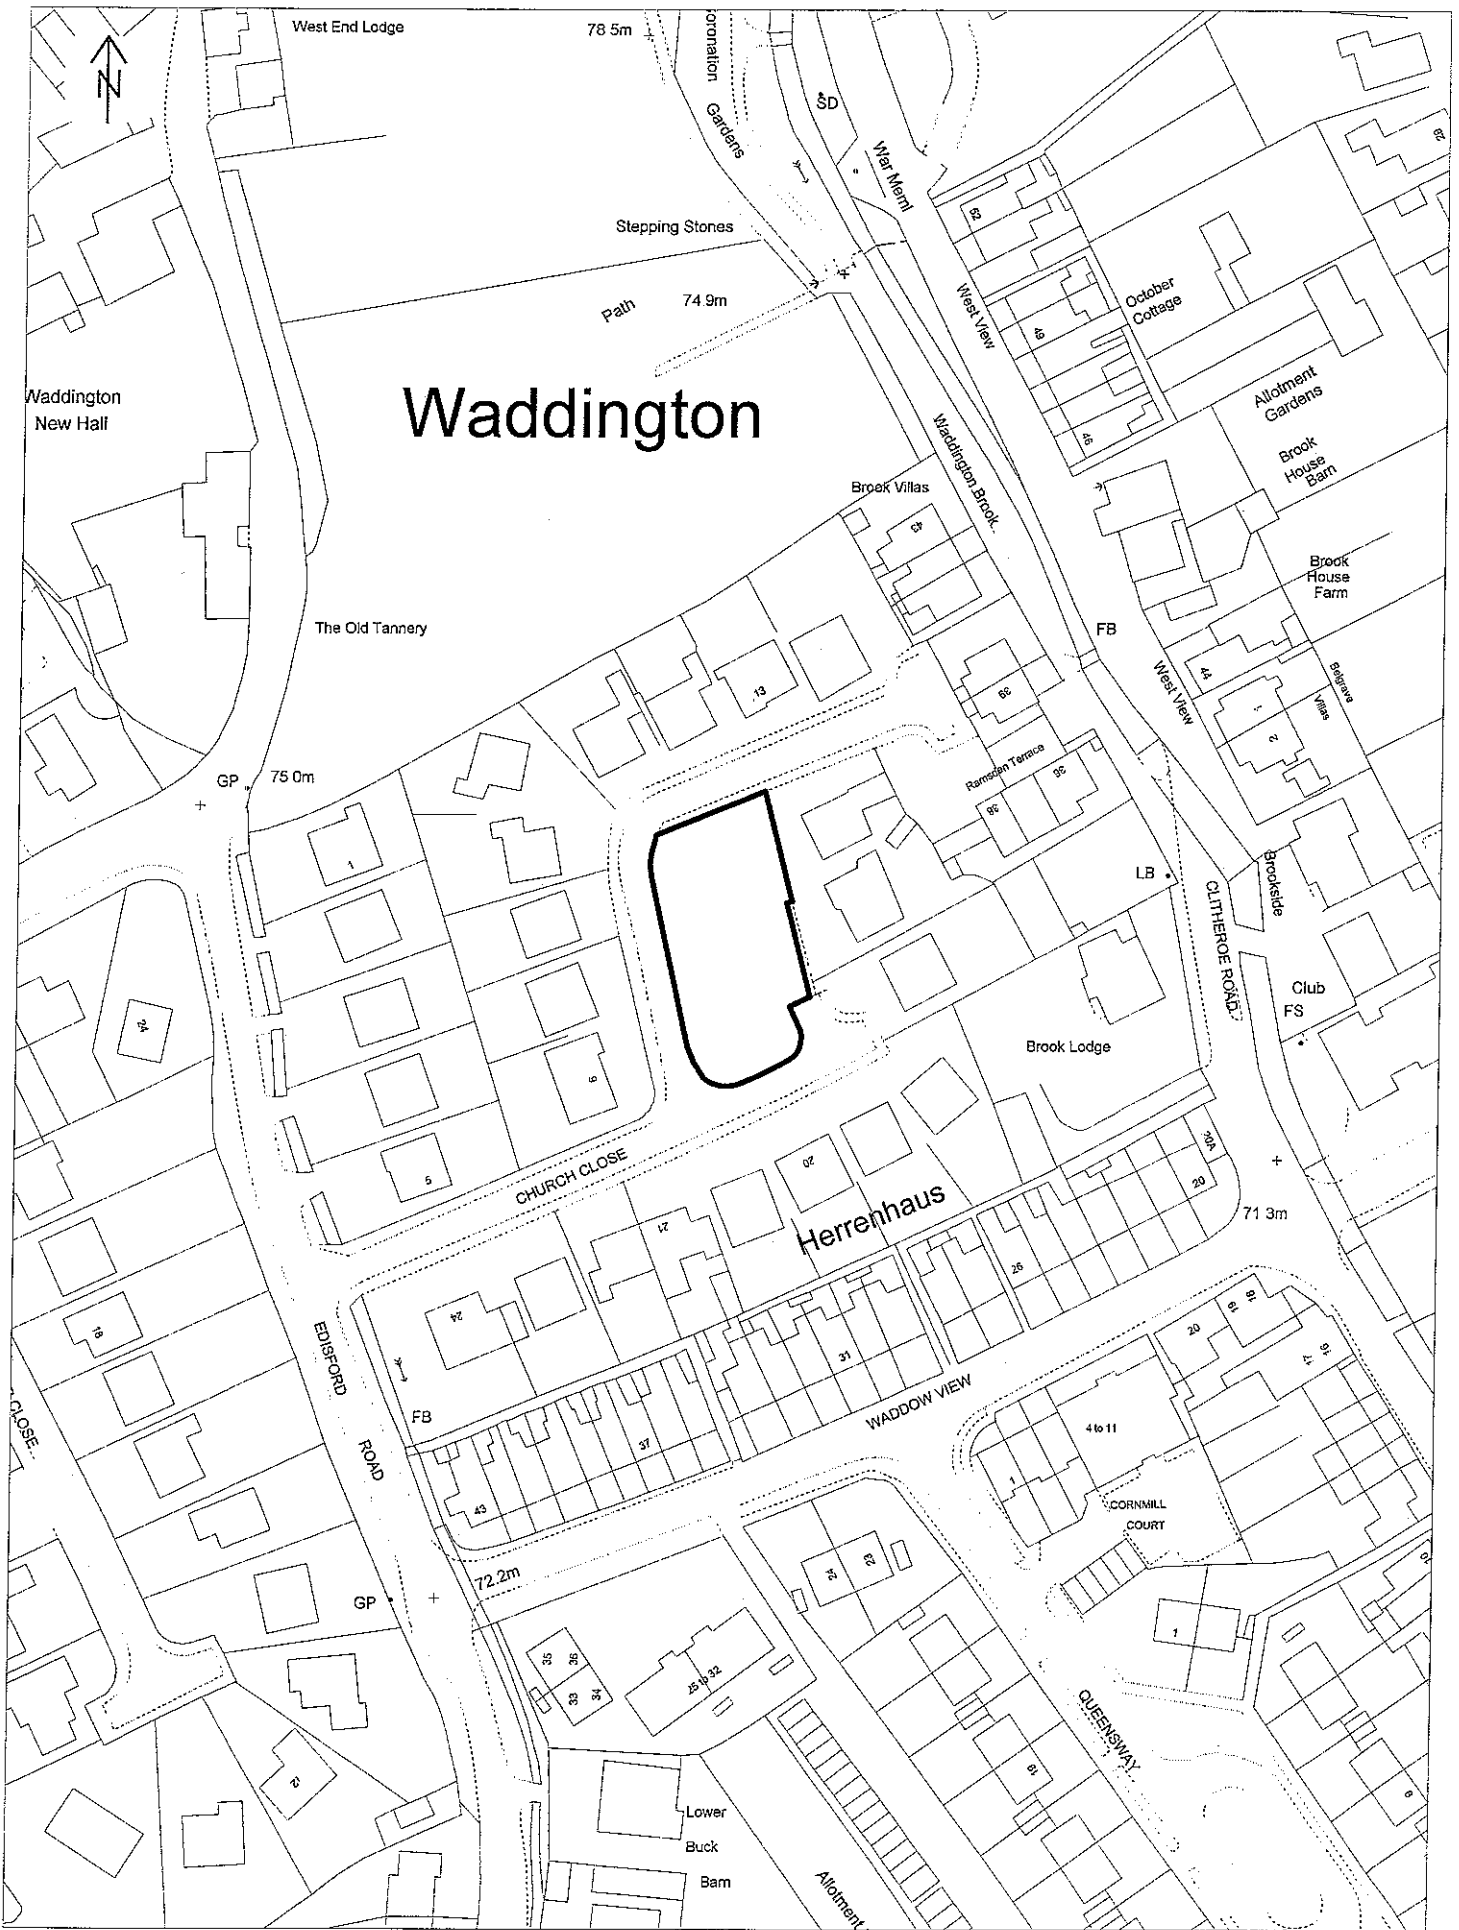

SITES PROPOSED FOR RE-DESIGNATION


WADDINGTON 02

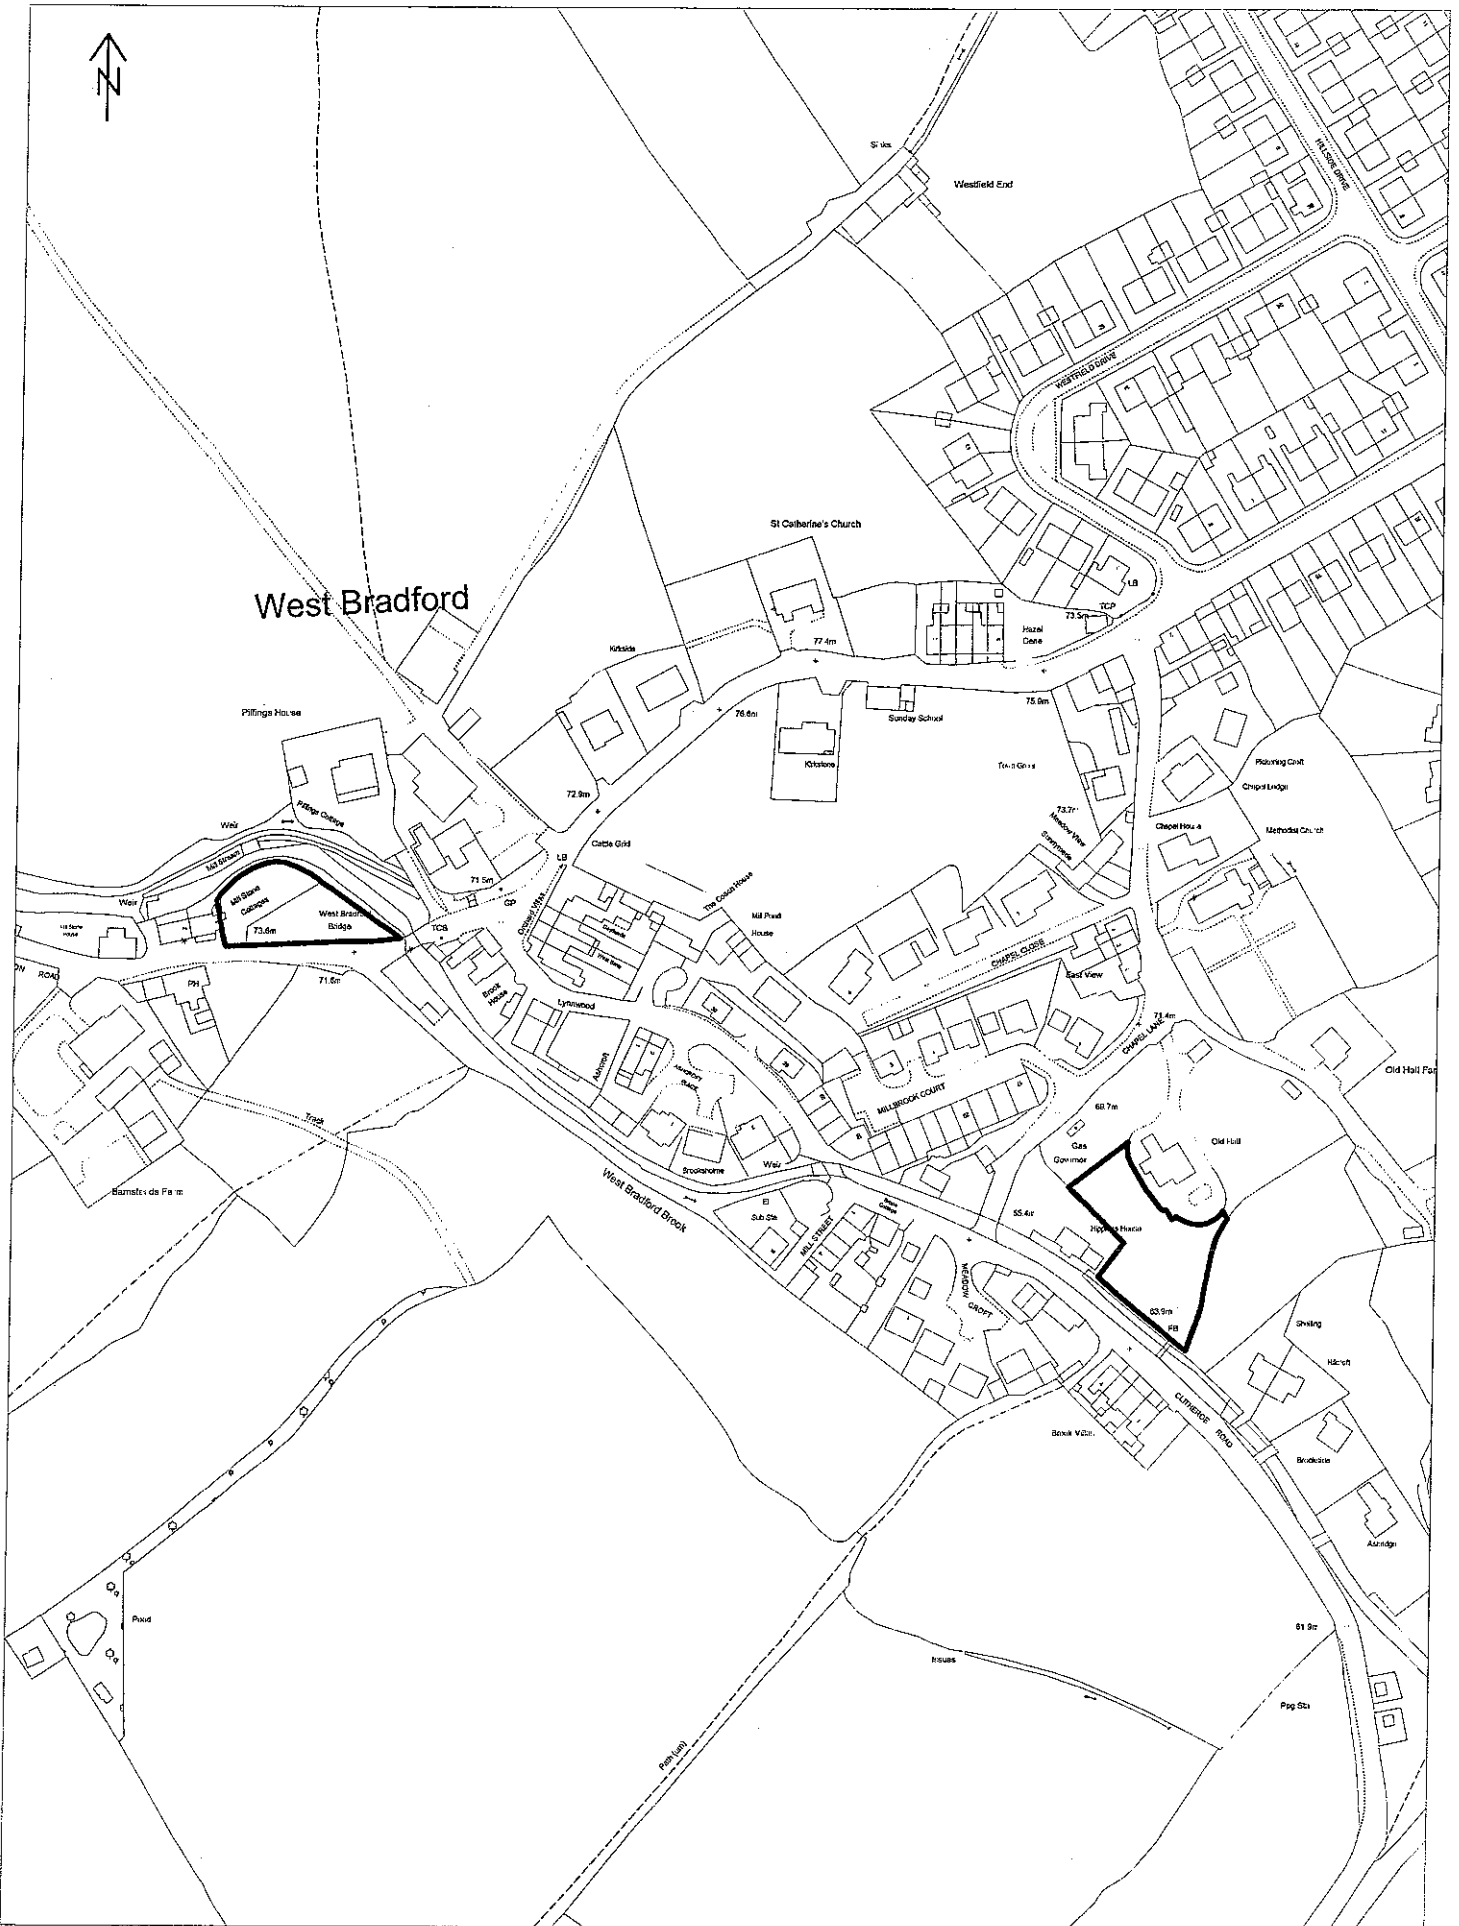

SITES PROPOSED FOR RE-DESIGNATION

WEST BRADFORD 02 AND 05

Scale: 1:2500 SD7444SW Do not scale from this plan © Crown Copyright All rights reserved. Licence No. 100018641 March 2009

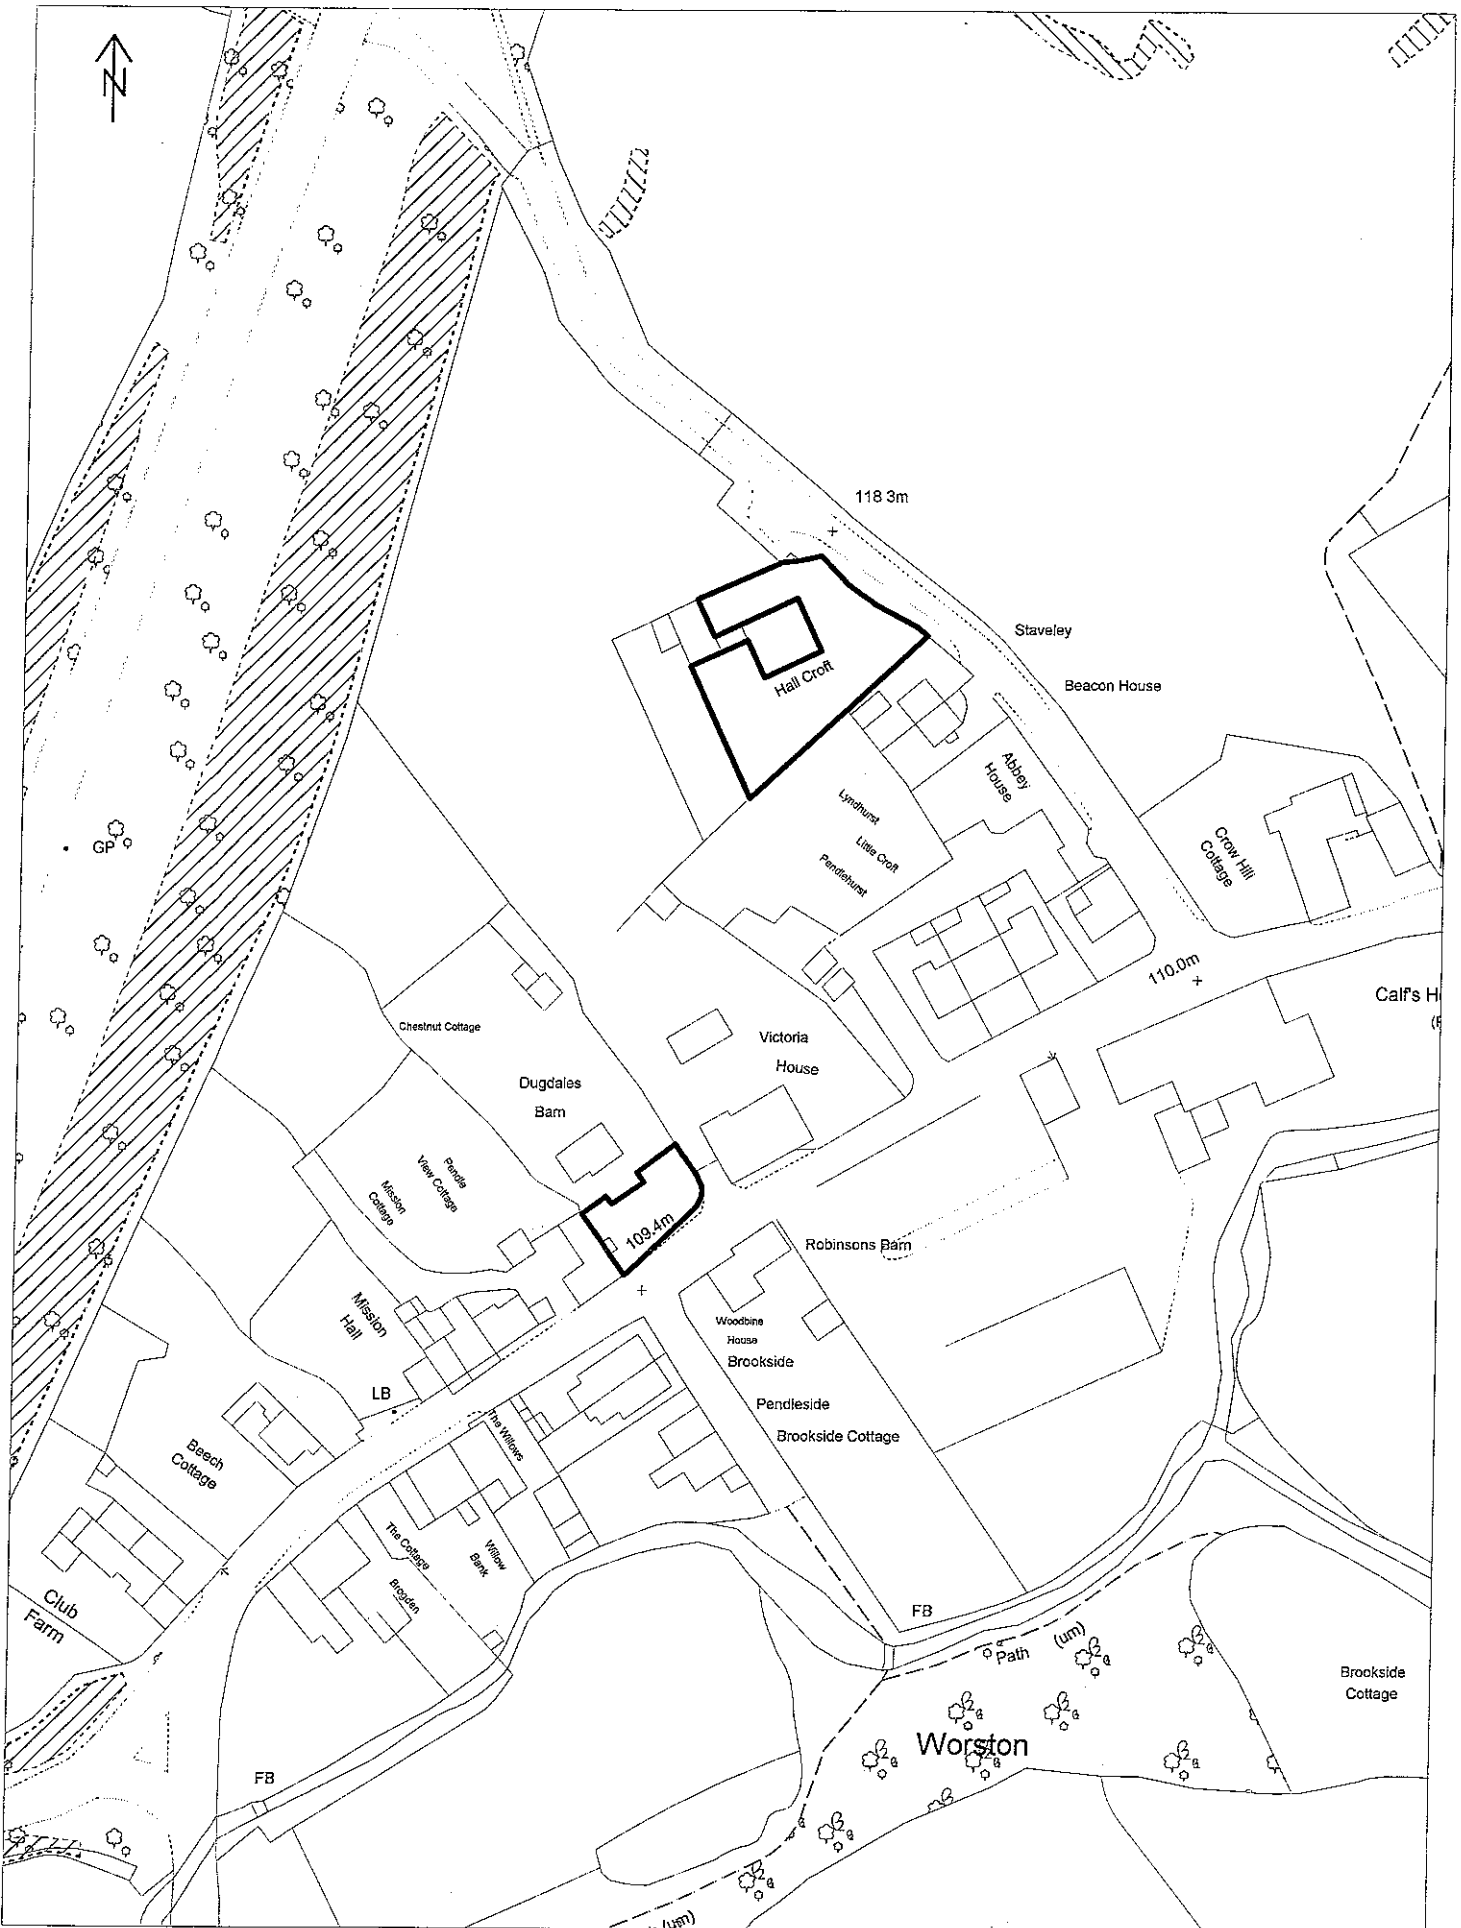

SITES PROPOSED FOR RE-DESIGNATION

WORSTON 02 AND WORSTON 04

Scale: 1:1250 SD7642NE Do not scale from this plan. © Crown Copyright All rights reserved Licence No 100018641 March 2009