

PUBLIC PATH DIVERSION ORDER

HIGHWAYS ACT 1980

RIBBLE VALLEY BOROUGH COUNCIL

DIVERSION OF PUBLIC FOOTPATHS No.3 & 9 AIGHTON, BAILEY & CHAIGLEY (PARTS) AND FOOTPATH No. 5 DUTTON (PART).

This order is made by Ribble Valley Borough Council (the Authority) under Section 119 of the Highways Act 1980 (the 1980 Act) because it appears to the Authority that in the interests of the owner of the land crossed by the footpaths described in paragraph 1 of this order it is expedient that the line of the ways should be diverted.

The applicant has agreed to defray any expenses, which are incurred in bringing the new site of the footpath into a fit condition for use by the public. All gates will be provided or modified so that they are 1.2 metres wide gates to BS 5907:2006.

BY THIS ORDER:

1. The public rights of way over the land situated at Carlinghurst Farm, Aighton, Bailey & Chaigley and shown by bold continuous lines on the map contained in this order and described in Part 1 of the Schedule to this order shall be stopped up as from the date the Authority certifies that all work to bring the footpaths, as described in Part 2 of the schedule into a fit condition for use by the public has been carried out.
2. There shall at the end of 14 days from the date of confirmation of this order be public footpaths over the land situated at Carlinghurst Farm, Aighton, Bailey & Chaigley described in Part 2 of the Schedule and shown by bold broken lines on the map attached to this order.
3. The rights conferred on the public under this Order shall be subject to the limitations and conditions set out in Part 3 of the Schedule.



SCHEDULE

PART 1

DESCRIPTION OF SITE OF EXISTING PATH OR WAY

FOOTPATH 3 AIGHTON, BAILEY & CHAIGLEY.

From Ordnance Survey Grid Reference SD 6630 3828 Point A on the Order plan in a generally east north easterly direction for approximately 297 metres to Ordnance Survey Grid Reference SD 6658 3838 Point H on the Order plan.

FOOTPATH 9 AIGHTON, BAILEY & CHAIGLEY.

From Ordnance Survey Grid Reference SD 6636 3806 Point L on the Order plan in a generally north easterly direction for approximately 409 metres to Ordnance Survey Grid Reference SD 6657 3841 Point F on the Order plan.

FOOTPATH 5 DUTTON.

From Ordnance Survey Grid Reference SD 6630 3828 Point A on the Order plan in a generally north westerly direction for approximately 131 metres to Ordnance Survey Grid Reference SD 6621 3837, Point B on the Order plan.

PART 2

DESCRIPTION OF SITE OF NEW PATH OR WAY

FOOTPATH 3 AIGHTON, BAILEY & CHAIGLEY.


The new length of path to be created being 2 metres wide commences from Ordnance Survey Grid Reference SD 6636 3836 point D on the Order plan in a generally south easterly direction for approximately 25 metres to Ordnance Survey Grid Reference SD 6637 3840 point E on the Order plan and then in east north easterly for approximately 209 metres to Ordnance Survey Grid Reference SD 6657 3840 point G on the Order plan, a total length of 234 metres. The new length of path is shown by a bold dashed line on the Order plan and marked D – E – G.

FOOTPATH 9 AIGHTON, BAILEY & CHAIGLEY.

The new length of path to be created being 2 metres wide commences from Ordnance Survey Grid Reference SD 6657 3841 point F on the Order plan in a generally south south easterly direction for approximately 11 metres to Ordnance Survey Grid Reference SD 6657 3840 point G on the Order plan and then in a generally south south easterly direction for approximately 32 metres to Ordnance Survey Grid Reference SD 6658 3838 point H on the Order plan and then in a generally south south westerly direction for approximately 243 metres to Ordnance Survey Grid Reference SD 6648 3819 point I on the Order plan and then in a generally southerly direction for approximately 102 metres to Ordnance Survey Grid Reference SD 6648 3810 point J on the Order plan then in a generally south south easterly direction for approximately 39 metres to Ordnance Survey Grid Reference SD 6646 3806 point K on the Order plan, a total length of 427 metres. The new length of path is shown by a bold dashed line on the Order plan and marked F – G – H – I – J – K.

FOOTPATH 5 DUTTON.

The new length of path to be created being 2 metres wide commences from Ordnance Survey Grid Reference SD 6621 3837 Point B on the Order plan in a generally easterly direction for approximately 64 metres to Ordnance Survey Grid Reference SD 6627 3836 point C on the Order plan and then in a generally easterly direction for approximately 87 metres to Ordnance Survey Grid Reference SD 6636 3836 point D on the Order plan a total length of 151. The new length of path is shown by a bold dashed line on the Order plan and marked B – C – D.

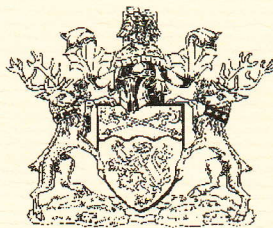

SCHEDULE

**PART 3
LIMITATIONS AND CONDITIONS**

The right of the owner of the soil to erect and maintain a 1.2 metres wide two way self closing gate to BS 5907:2006 at Ordnance Survey Grid Reference SD 6621 3837 Point B on the Order plan.

The right of the owner of the soil to erect and maintain a 1.2 metres wide two way self closing gate to BS 5907:2006 at Ordnance Survey Grid Reference SD 6627 3836 Point C on the Order plan.

The right of the owner of the soil to erect and maintain a 1.2 metres wide two way self closing gate to BS 5907:2006 at Ordnance Survey Grid Reference SD 6636 3836 Point D on the Order plan.

The right of the owner of the soil to erect and maintain a 1.2 metres wide two way self closing gate to BS 5907:2006 at Ordnance Survey Grid Reference SD 6658 3838 Point H on the Order plan.

The right of the owner of the soil to erect and maintain a 1.2 metres wide two way self closing gate to BS 5907:2006 at Ordnance Survey Grid Reference SD 6648 3819 Point I on the Order plan.

The right of the owner of the soil to erect and maintain a 1.2 metres wide two way self closing gate to BS 5907:2006 at Ordnance Survey Grid Reference SD 6648 3810 Point J on the Order plan.

Improvement of the ground surface between points B, C and D to remove standing water and mud.

THE COMMON SEAL OF)
RIBBLE VALLEY BOROUGH)
COUNCIL was hereunto)
affixed this 26th day)
of January 2012)
In the presence of:)

[Signature] Mayor
M.H. Scott Chief Executive



CONFIRMED BY)
RIBBLE VALLEY BOROUGH)
COUNCIL as an unopposed)
Order this 20th day of)
March 2012)


[Signature] Mayor
M.H. Scott Chief Executive



Engineering Section
 Council Offices
 Church Walk
 Clitheroe
 Lancashire. BB7 2RA
 Map Ref: SD6638SW Scale: 1:2500

Public Path Diversion Order
Section 119 Highways Act 1980
A B C Footpaths 3 & 9 Dutton Footpath 5

Crown Copyright. All Rights reserved Ribbles Valley Borough Council. Licence No. LA100018641 (2004).
 For reference purposes only, no further copies may be made.

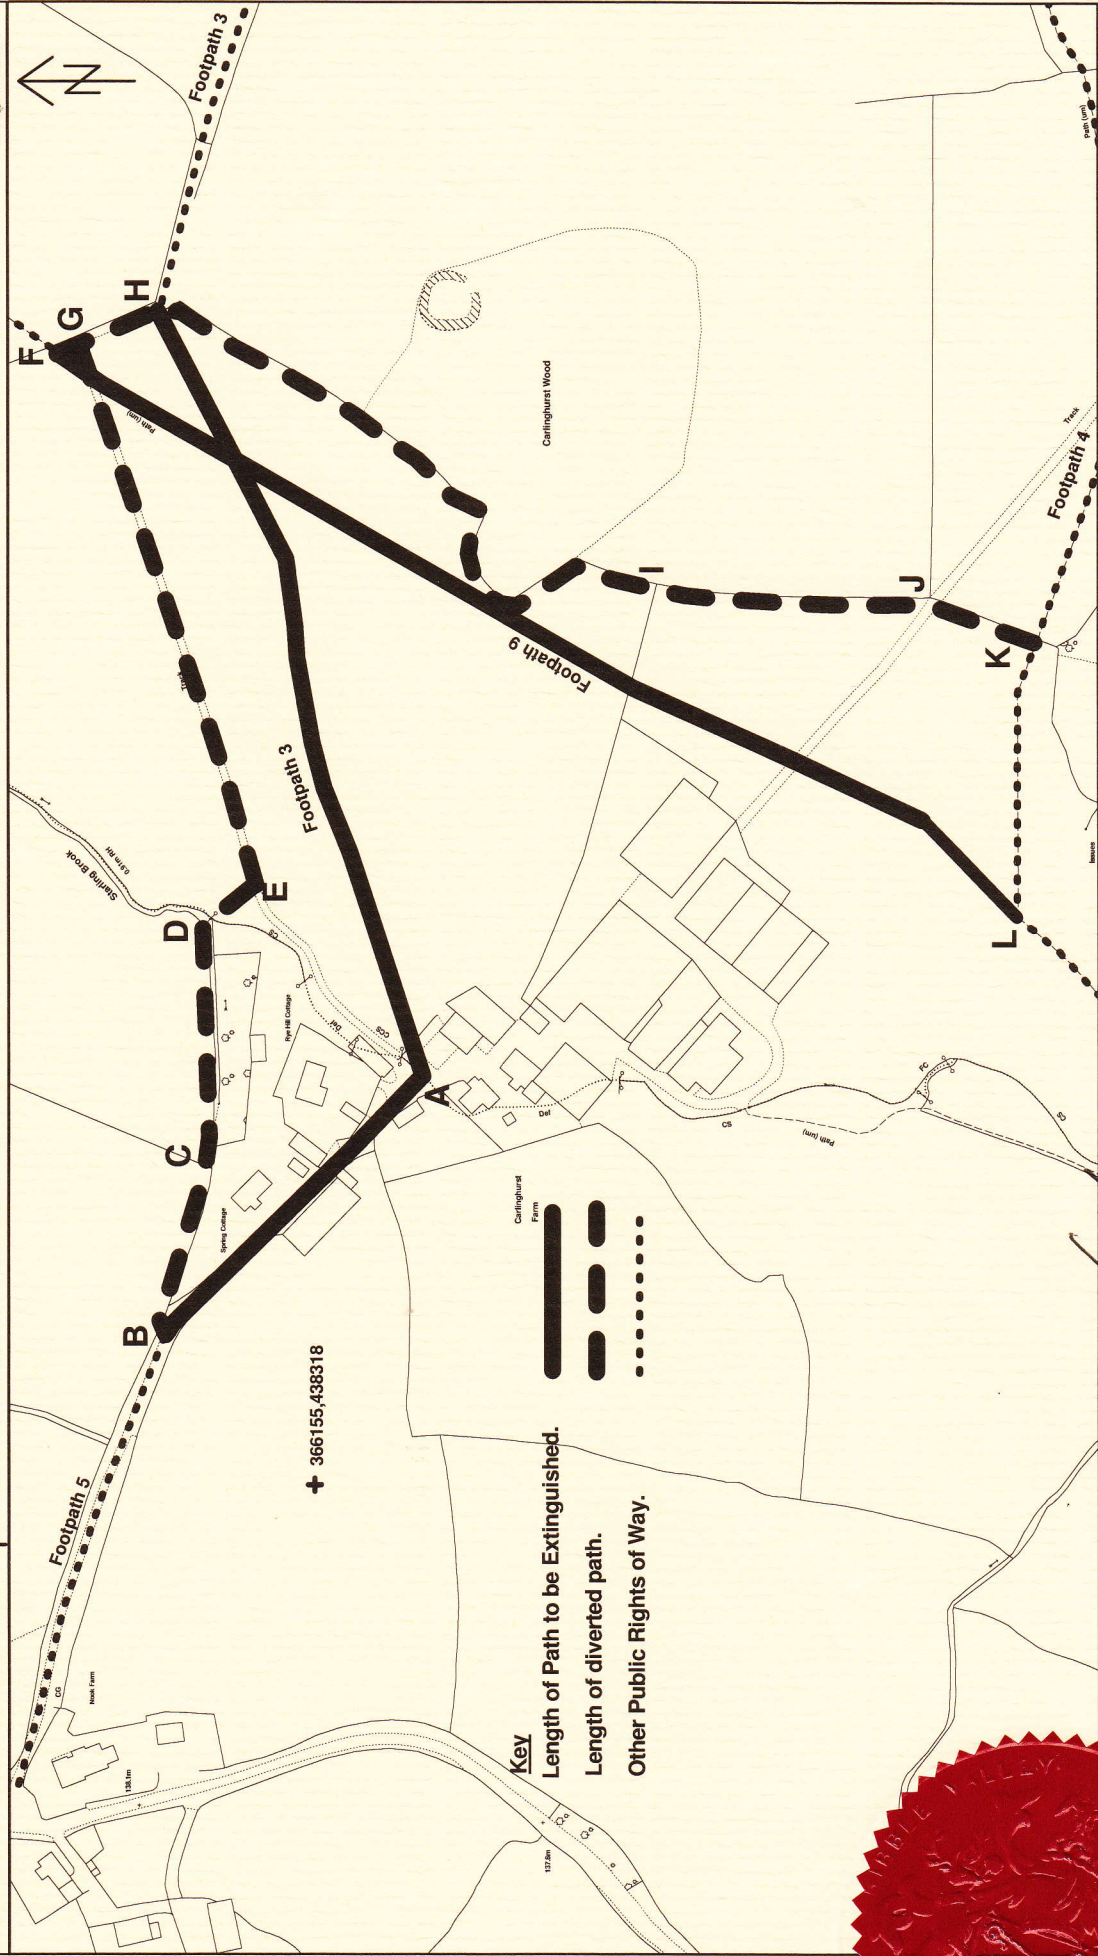

M H 2007