


8/30/1 7/19/3/52

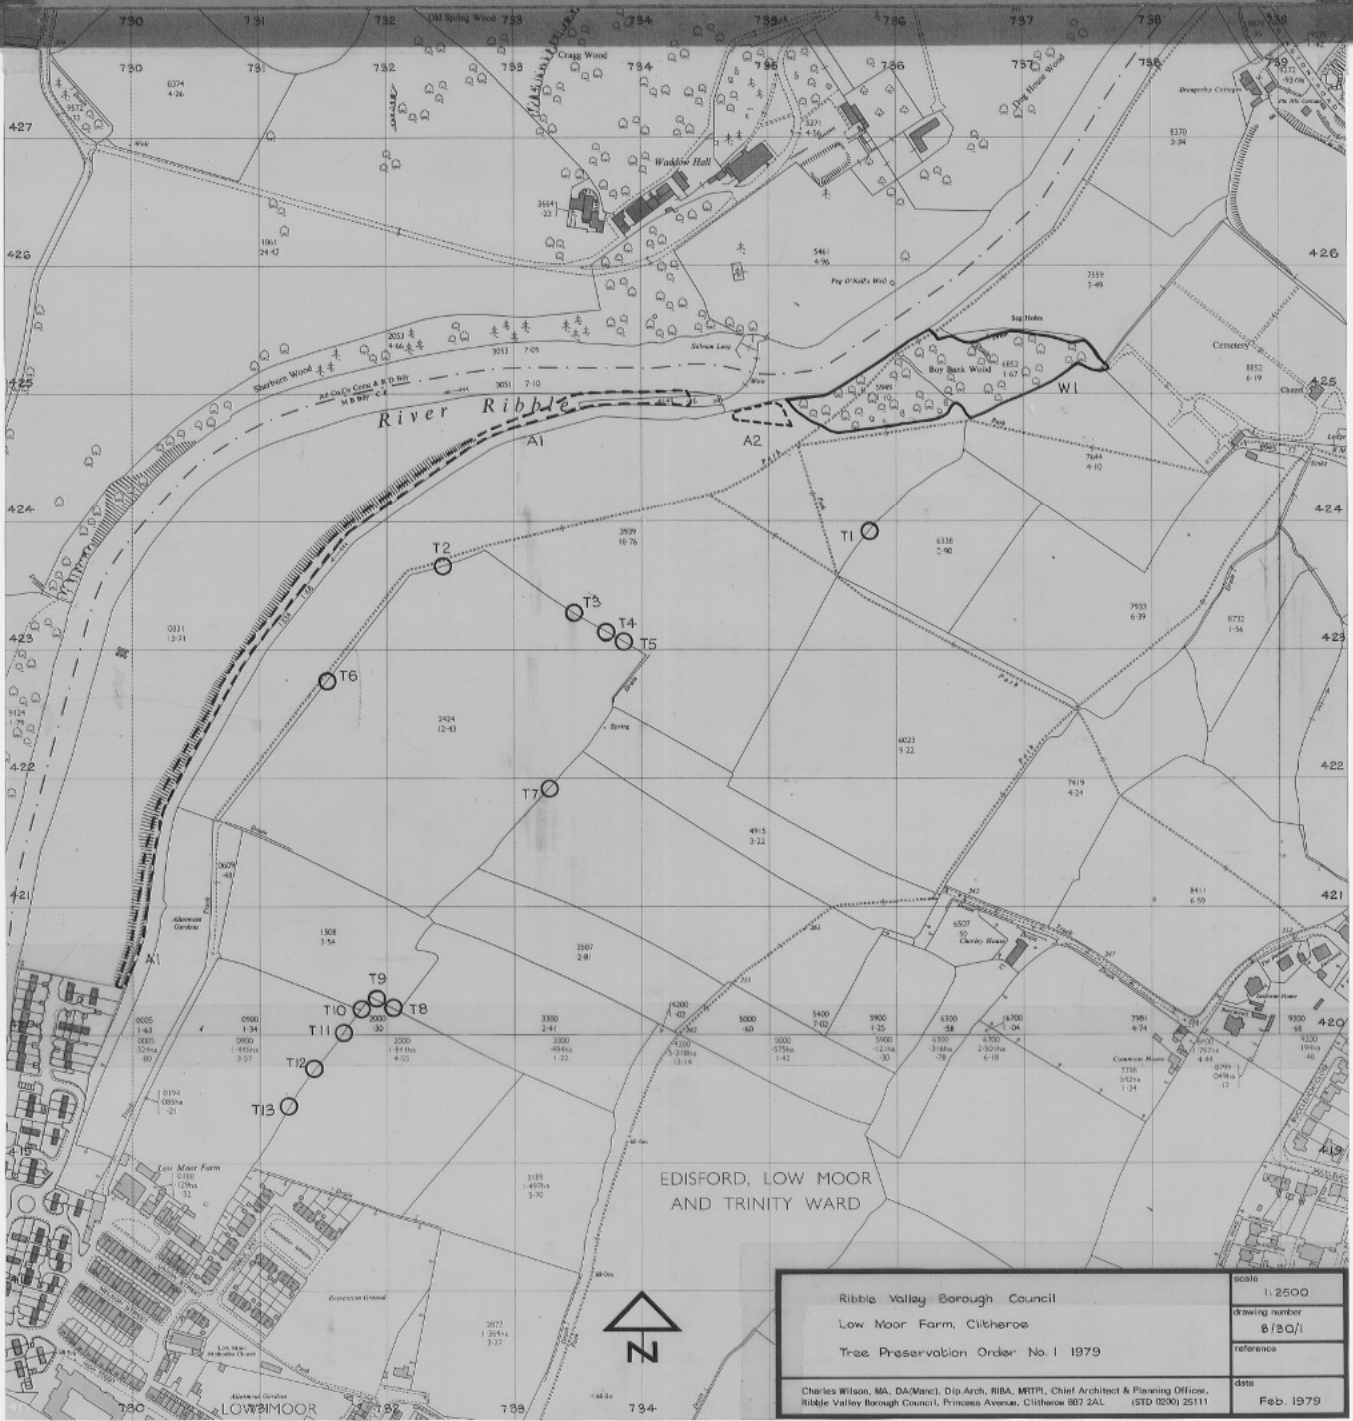

EDISFORD, LOW MOOR
AND TRINITY WARD

Ribble Valley Borough Council	scale 1:2500
Low Moor Farm, Clitheroe	drawing number 8/30/1
Tree Preservation Order No 1 1979	reference
Charles Wilson, MA, DA(Manc), Dip.Arch, RIBA, MRTP, Chief Architect & Planning Officer, Ribble Valley Borough Council, Princess Avenue, Clitheroe BB7 2AL (01200) 25111	date Feb 1979