


81912 7/19/3/53

PEEL BACKING
ADHESIVE
PEEL BACKING

ADHESIVE
PEEL BACKING TO EXP
ADHESIVE

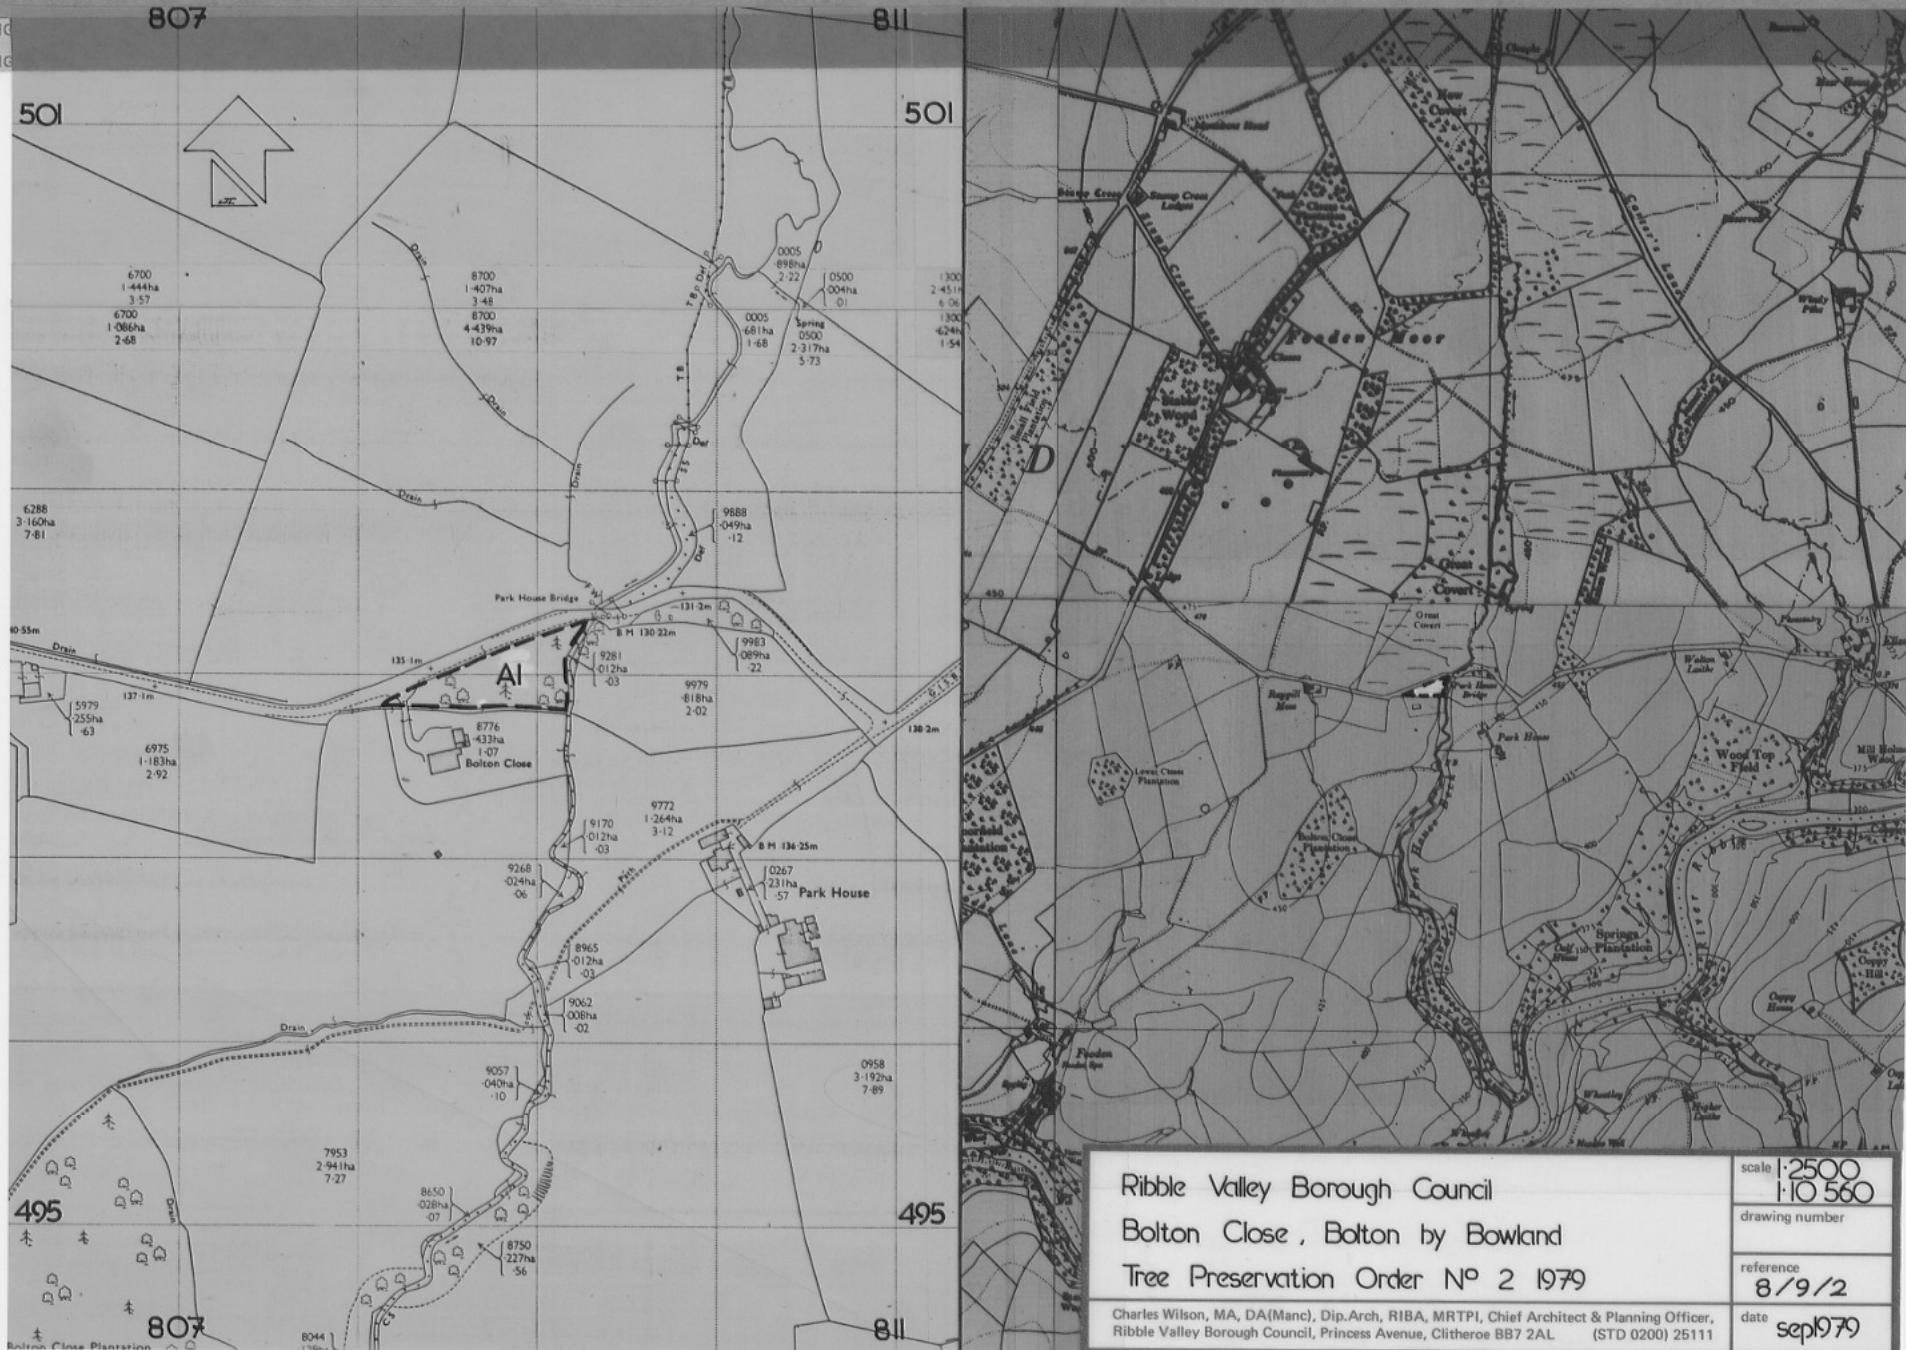

Ribble Valley Borough Council Bolton Close, Bolton by Bowland Tree Preservation Order No 2 1979	scale 1:2500 1:10 560
	drawing number
reference 8/9/2	date sep 1979
Charles Wilson, MA, DA(Manc), Dip.Arch, RIBA, MRTPI, Chief Architect & Planning Officer, Ribble Valley Borough Council, Princess Avenue, Clitheroe BB7 2AL (STD 0200) 25111	