


7/19/3/54

8/31/1.

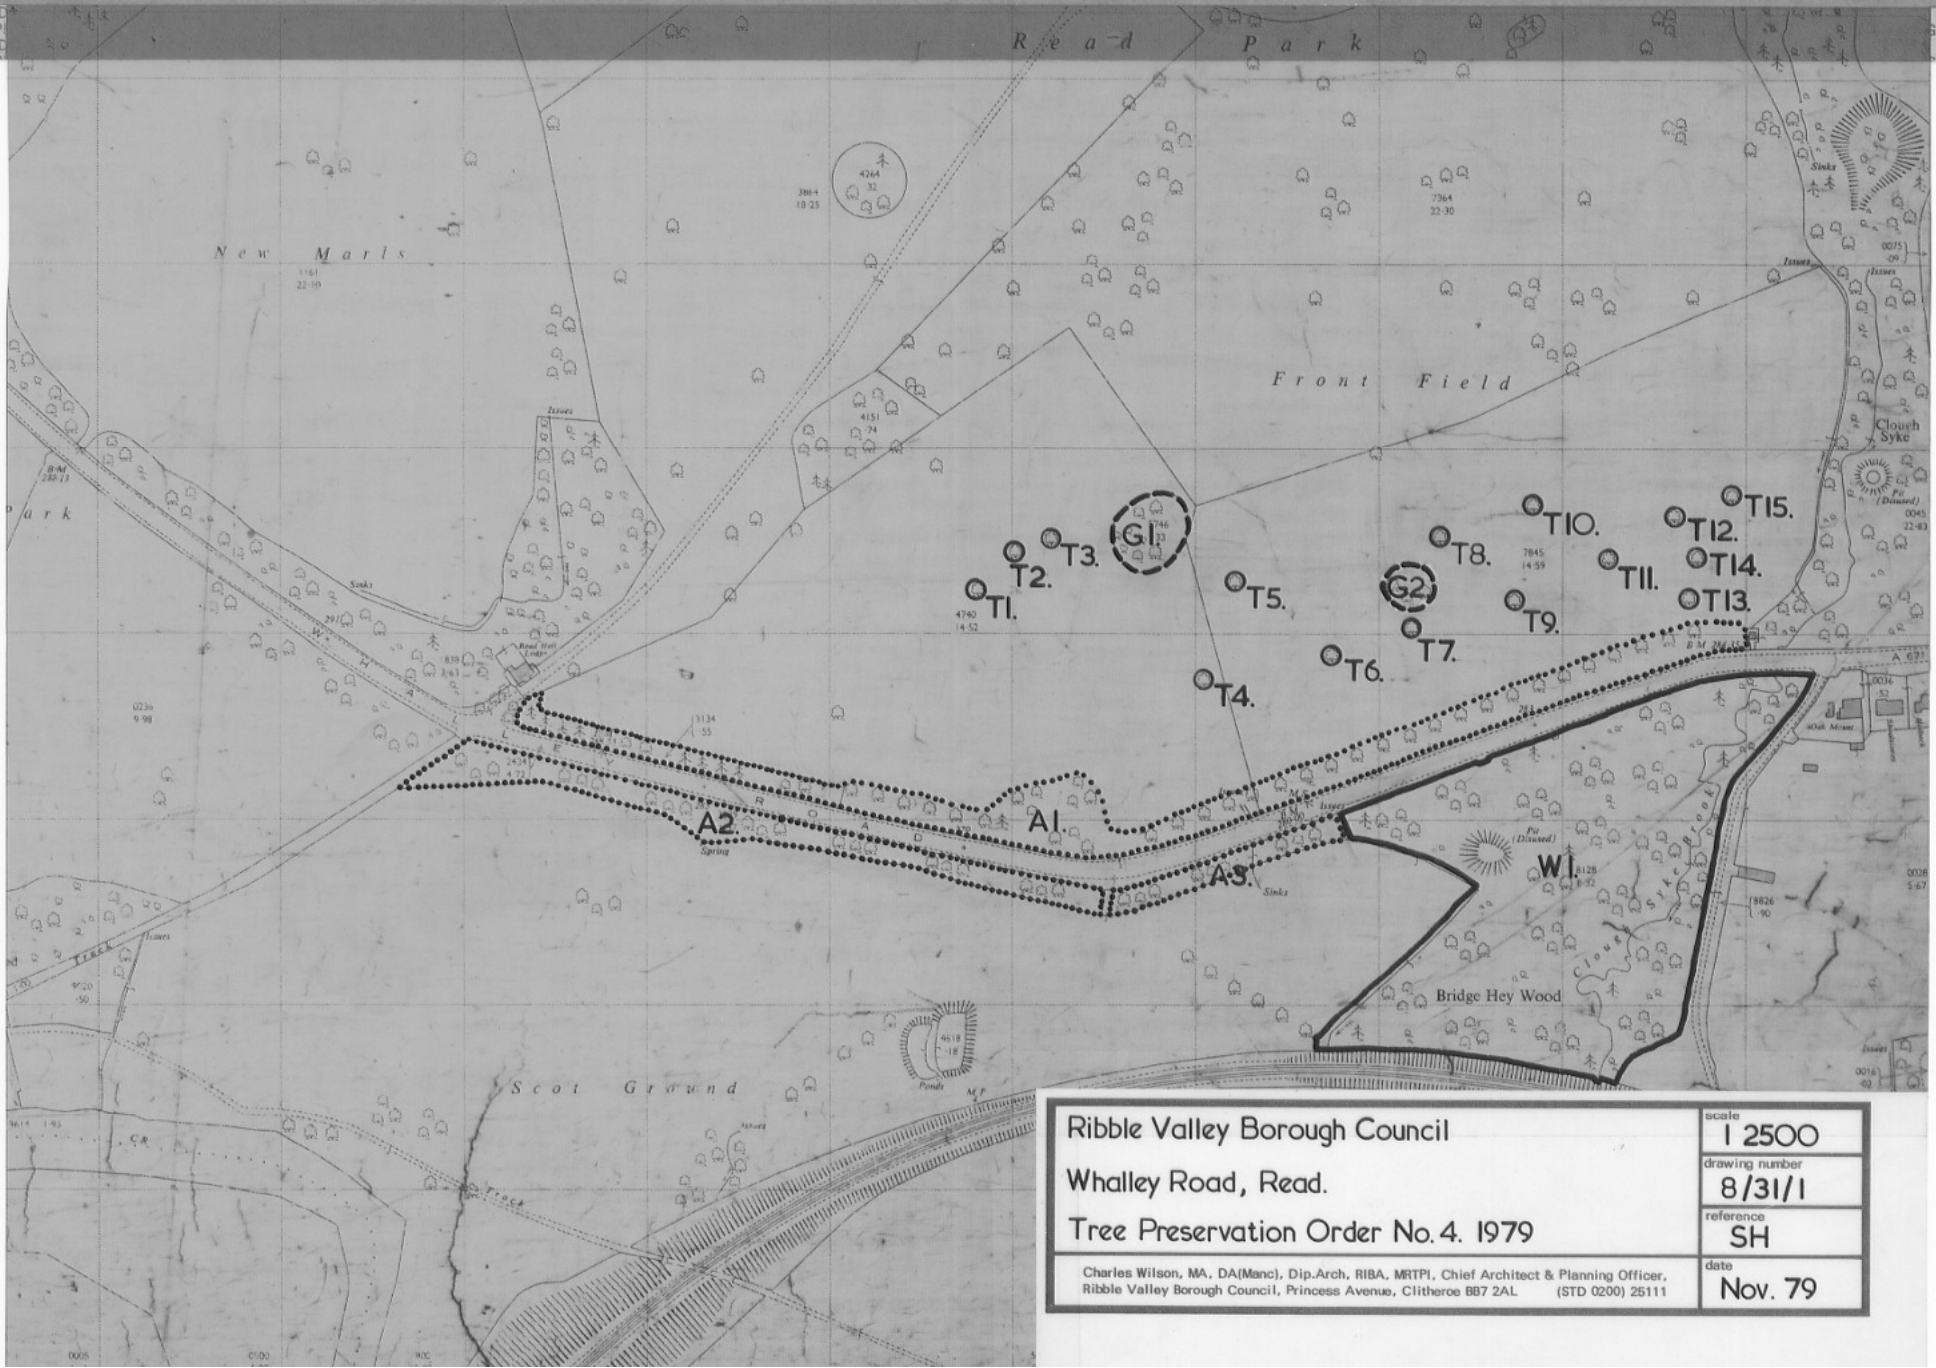

Ribblesdale Borough Council
 Whalley Road, Read.
 Tree Preservation Order No.4. 1979

Charles Wilson, MA, DA(Manc), Dip.Arch, RIBA, MRTPI, Chief Architect & Planning Officer,
 Ribblesdale Borough Council, Princess Avenue, Clitheroe BB7 2AL (STD 0200) 25111

scale	1 2500
drawing number	8/31/1
reference	SH
date	Nov. 79