

New T.P.O. for Archbishops Wood, Whalley.

G1      2 Turkish Hazel                      7373 3630  
         1 Elder  
         1 Goat Willow  
         1 Sycamore  
         16 Hawthorn

G2      1 Holly                                      7372 3626  
         7 Hawthorn  
         1 Ash  
         2 Rowan  
         1 Sycamore


G3      4 Turkish Hazel                      7371 3623  
         9 Hawthorn  
         10 Holly  
         6 Oak  
         16 Birch  
         2 Wild Cherry  
         2 Rowan

W1      Stand of mixed hardwood consisting of Birch, Sycamore, Grey  
         Willow and Hawthorn.

7369 3615

Reasons for making the Order -

The trees protected make a valuable contribution to the visual  
amenity of this part of Whalley

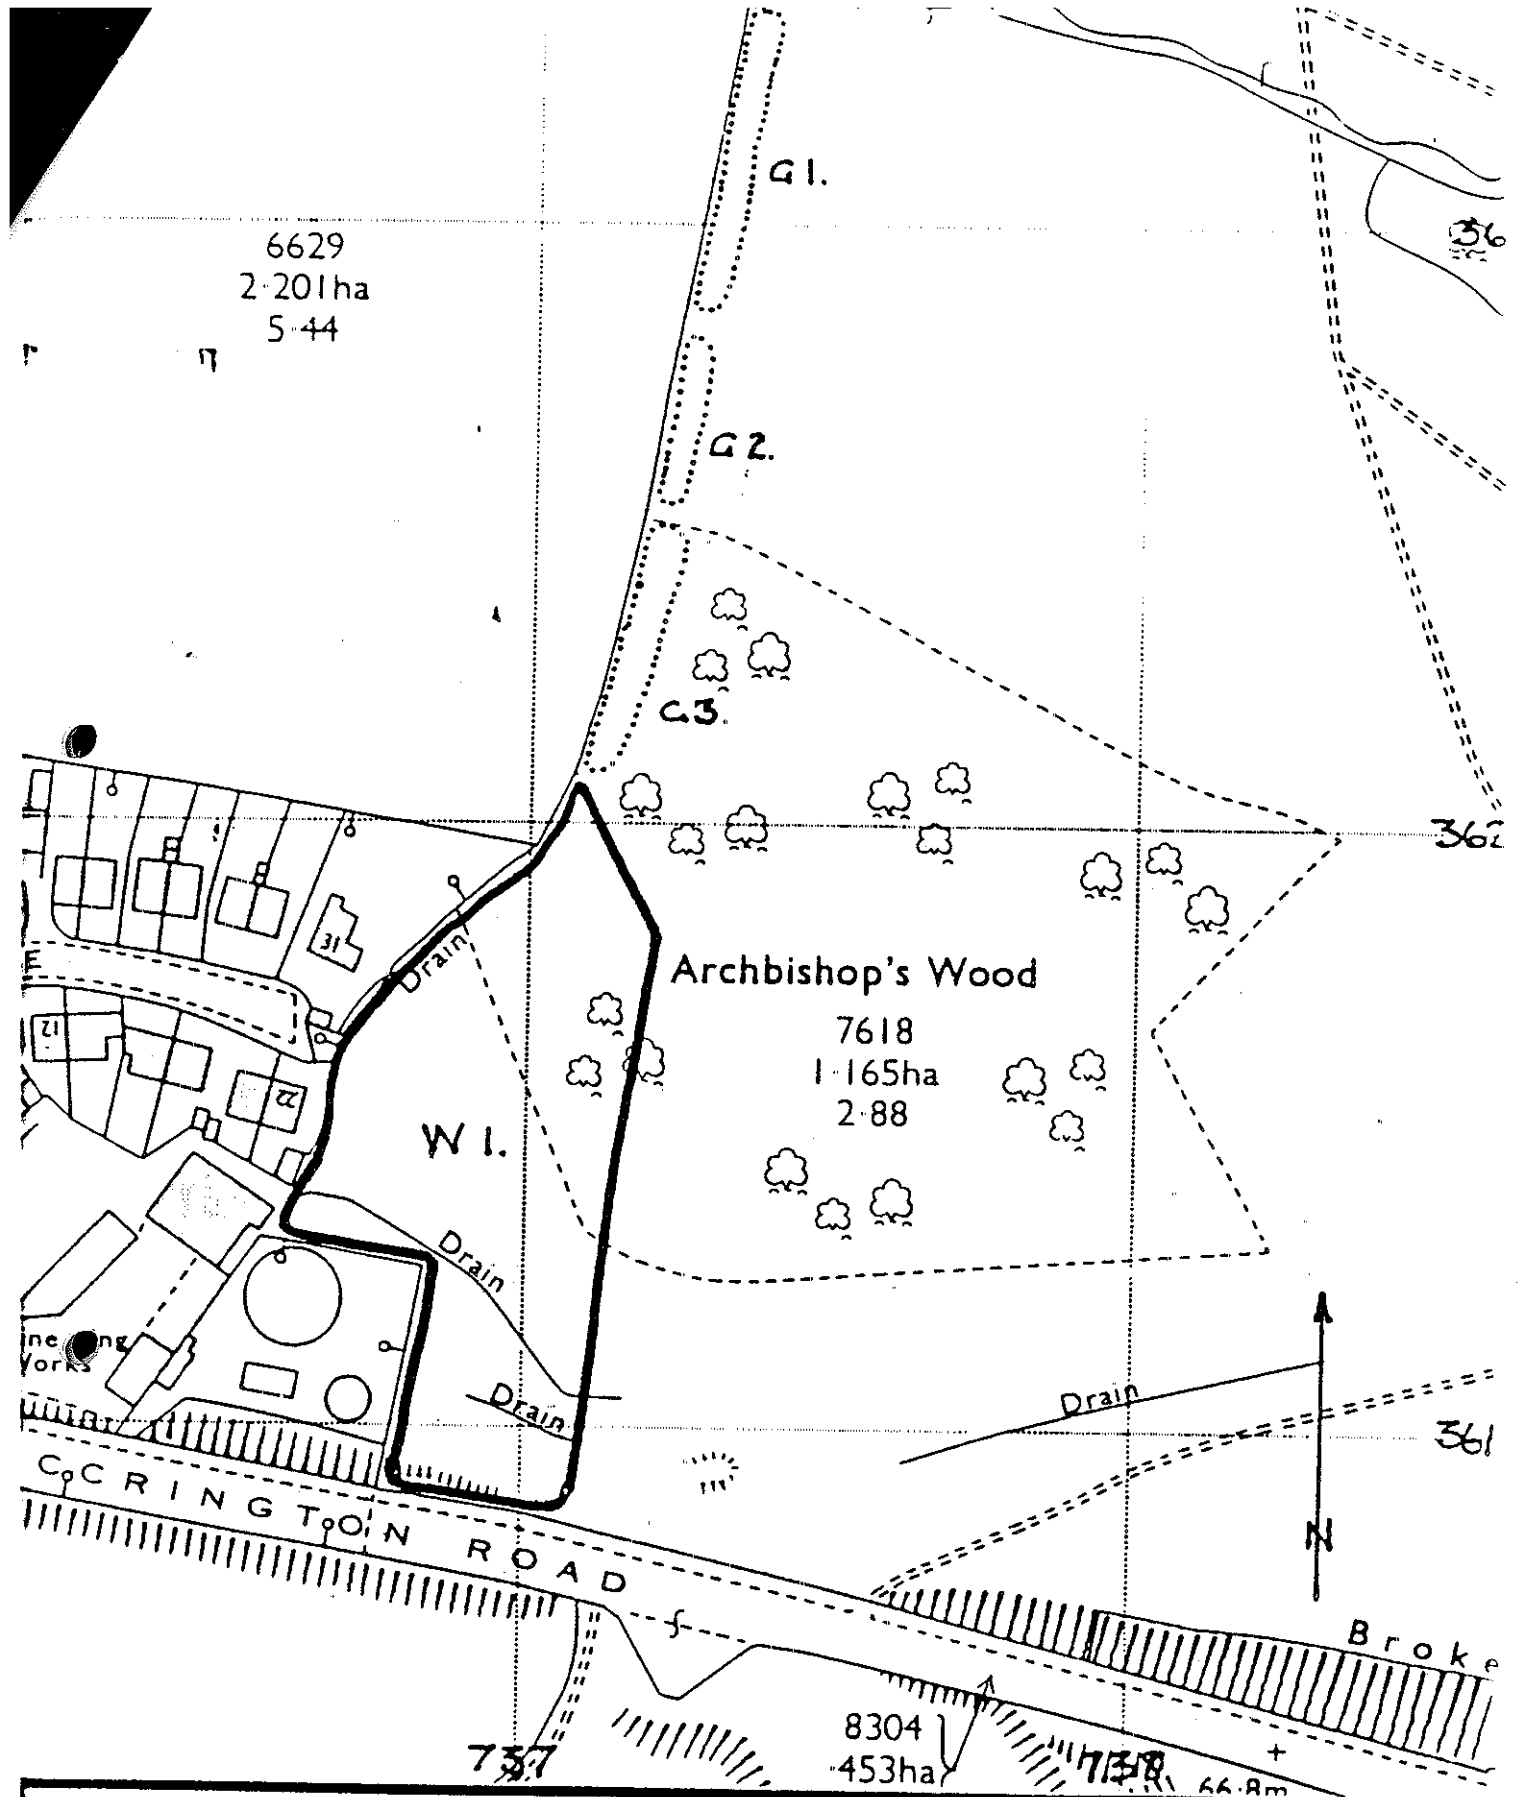

Tree Preservation Order.  
 Archbishop's Wood, Whalley.

scale	1:1250.
drawing number	8.68.1
reference	

Philip Bailey Dip Arch Dip TP RIBA MRTPI AMBIM Borough Planning & Technical Officer  
 Ribble Valley Borough Council Church Walk, Clitheroe BB7 2RA (STD 0200) 25111

date  
 August 1989