

FIRST SCHEDULE  
TREES SPECIFIED INDIVIDUALLY\*

(encircled in black on the map)

*No. on Map.*

*Description.*

*Situation.*

TREES SPECIFIED BY REFERENCES TO AN AREA\*

(within a dotted black line on the map)

*No. on Map.*

*Description.*

*Situation.*

A1

Area of trees consisting of  
Oak  
Common Ash  
Sycamore  
Hawthorn

Land adjacent to  
Whalley New Road  
Wilpshire.

GROUPS OF TREES\*


(within a broken black line on the map)

*No. on Map.*

*Description.*

*Situation.*

\* The word "NONE" must be entered where necessary.

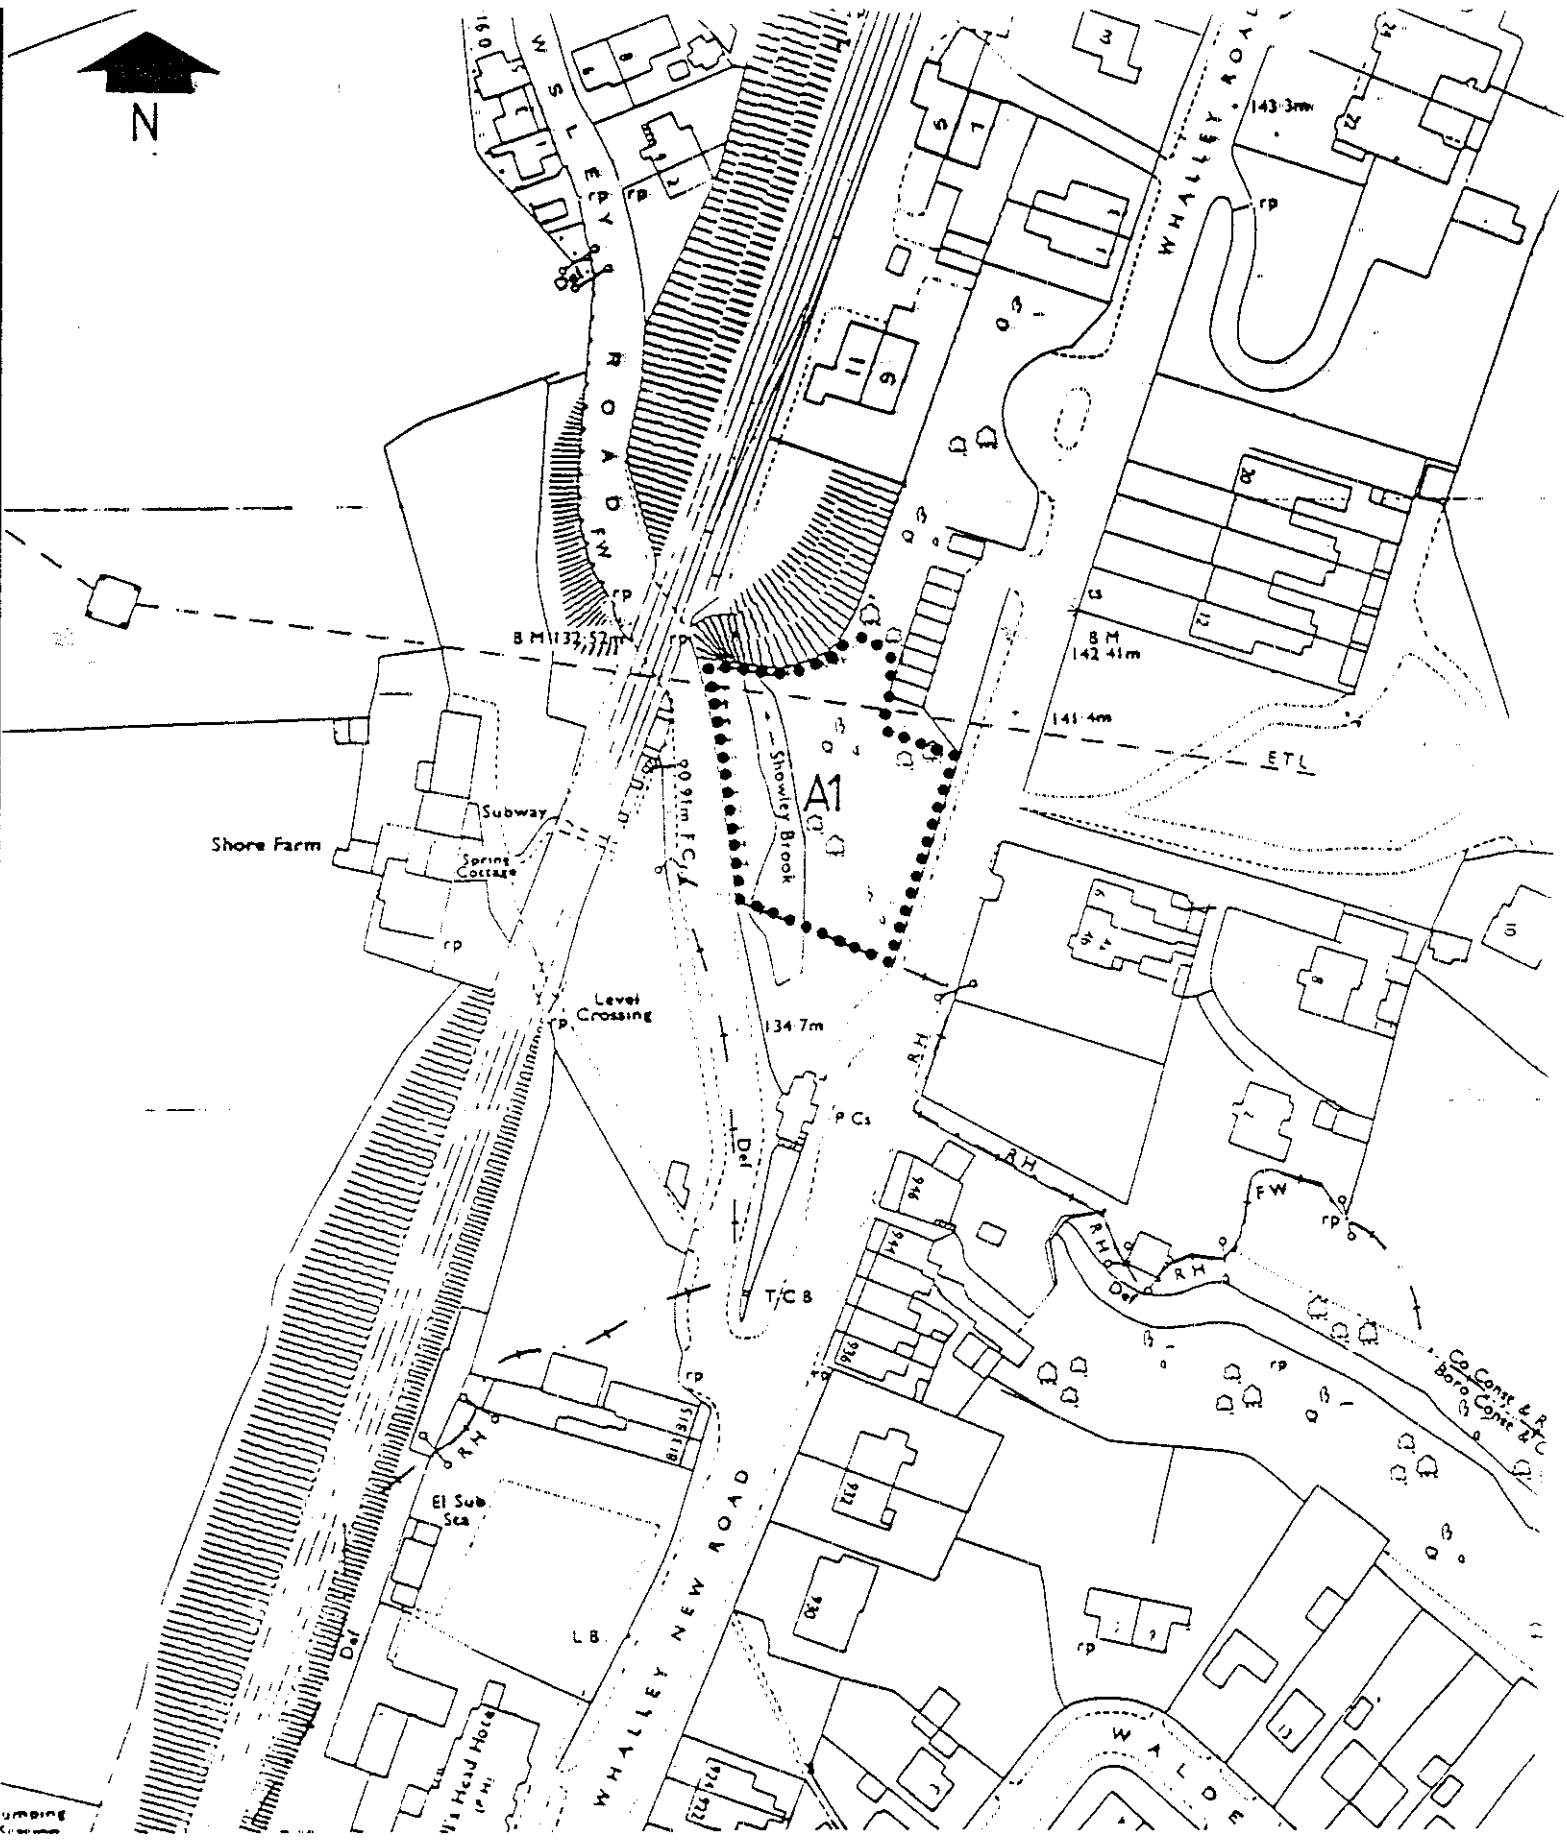

Ribble Valley Borough Council Tree Preservation Order 1990 Whalley Road, Wilpshire	scale	1:1250
	drawing number	8:73:1
	reference	DH
	date	October '90
Philip Bailey Dip Arch, Dip TP, RIBA, MRTPI, AMBIM Borough Planning & Technical Officer Ribble Valley Borough Council, Church Walk, Clitheroe BB7 2RA (STD 0200) 25111		