

**FIRST SCHEDULE****TREES SPECIFIED INDIVIDUALLY\***

(encircled in black on the map)

<i>No. on Map.</i>	<i>Description.</i>	<i>Situation</i>
--------------------	---------------------	------------------

**TREES SPECIFIED BY REFERENCES TO AN AREA\***

(within a dotted black line on the map)


<i>No. on Map.</i>	<i>Description</i>	<i>Situation</i>
A1	Area of trees consisting predominately of Sycamore and Common Ash	The Sidings off Station Road, Whalley

**GROUPS OF TREES\***

(within a broken black line on the map)

<i>No. on Map.</i>	<i>Description.</i>	<i>Situation</i>
--------------------	---------------------	------------------

\* The word "NONE" must be entered where necessary.

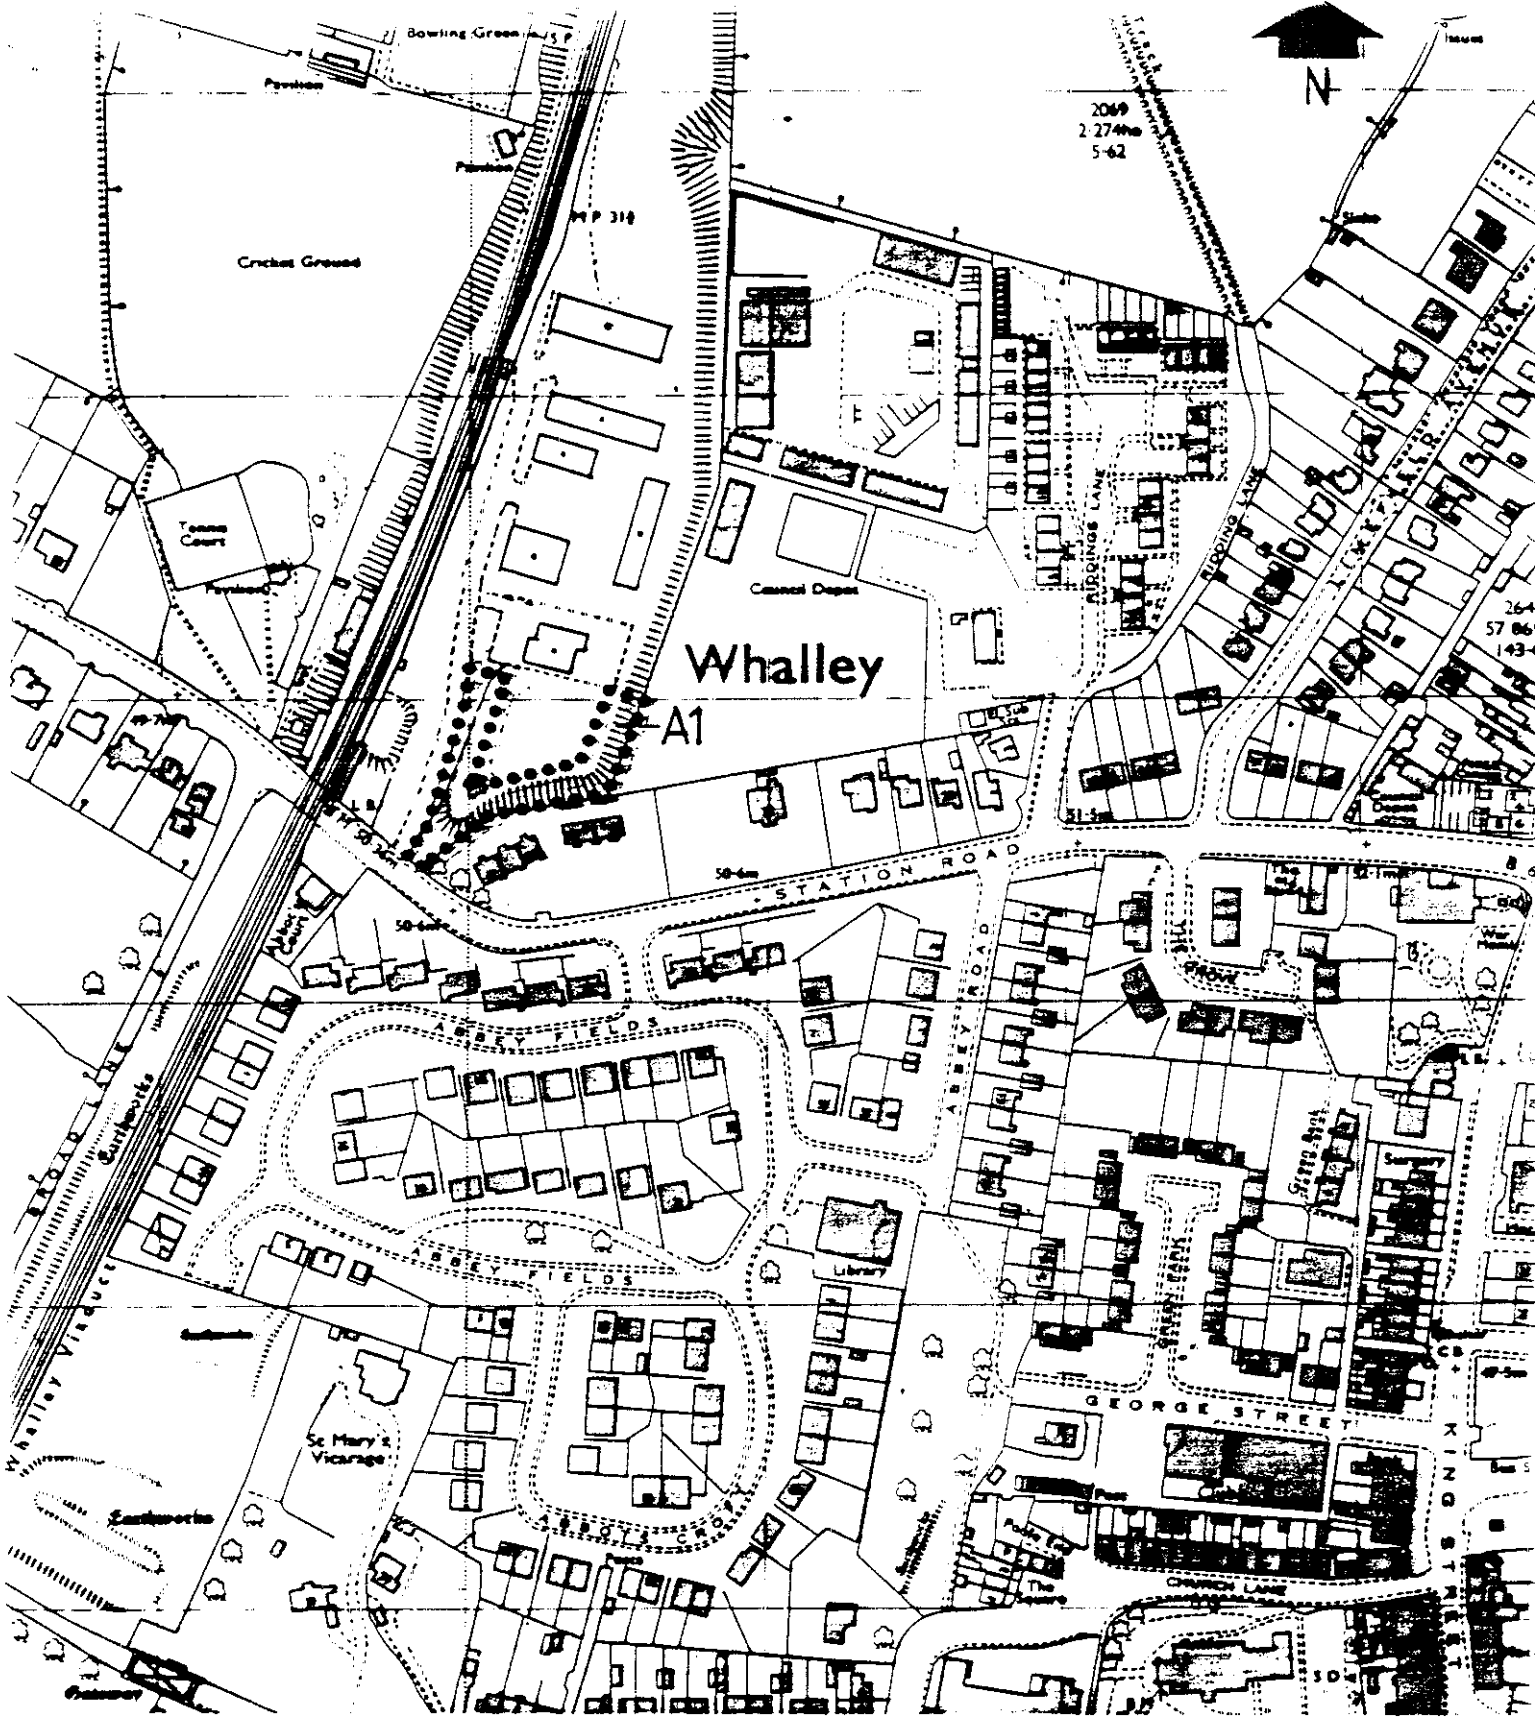

<p>Ribble Valley Borough Council          Tree Preservation Order 1991          The Sidings, Off Station Rd., Whalley</p>	<p>scale          1: 2500</p>
<p>Philip Bailey Dip. Arch., Dip. TP, RIBA., MRTPI., AMBIM., Director of Development &amp; Client Services          Ribble Valley Borough Council, Church Walk, Clitheroe BB7 2RA (STD 0200) 25111</p>	<p>drawing number          8:80:1</p> <p>reference          DH</p> <p>date          MAY '91</p>