

**FIRST SCHEDULE**  
**TREES SPECIFIED INDIVIDUALLY\***  
(encircled in black on the map)

No. on Map	Description	Situation
None	None	None

**TREES SPECIFIED BY REFERENCES TO AN AREA\***  
(within a dotted black line on the map)

No. on Map	Description	Situation
None	None	None


**GROUPS OF TREES\***  
(within a broken black line on the map)

No. on Map	Description	Situation
G1	Sycamore x 1    Birch x 1    Holly x 3 Chestnut x 2    Common Ash x 8 Lime x 2        Robina x 1	Land at Warren Holt Whalley Road Wilpshire
G2	Beech x 1      Elm x 1 Cherry x 3      Whitebeam x 1 Lime x 5        Cypress x 2 Sycamore x 2    Holly x 2	

**WOODLANDS\***  
(within a continuous black line on the map)

No. on Map	Description	Situation
None	None	None

\* The word "NONE" must be entered where necessary

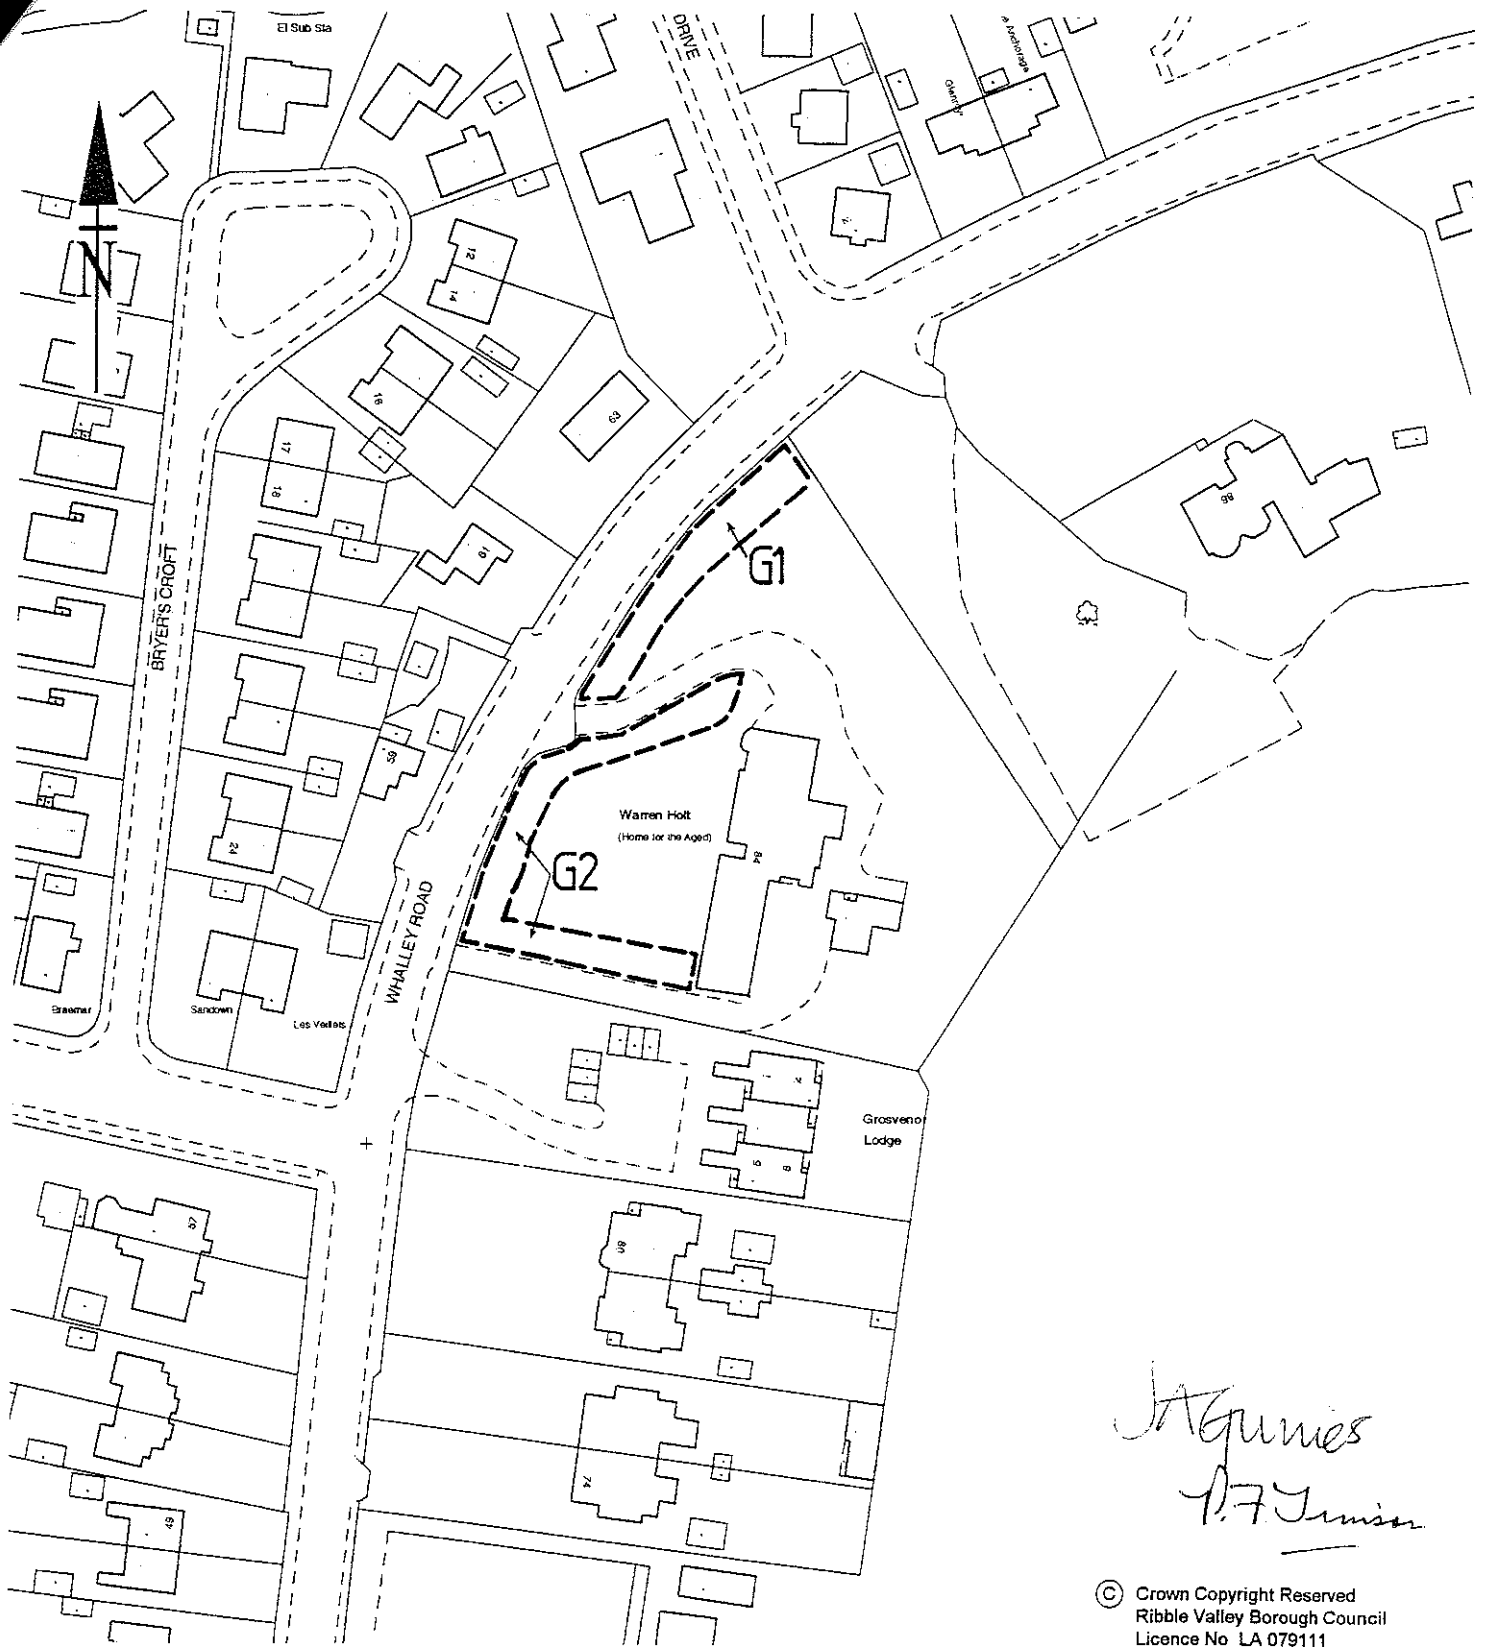

*Agencies*  
*P. F. J. J. J.*

© Crown Copyright Reserved  
 Ribble Valley Borough Council  
 Licence No LA 079111

Ribble Valley Borough Council Tree Preservation Order 1997 Warren Holt, Whalley Road, Wilpshire.	scale 1/1250th
	drawing number 8/122/1
	reference LG
David Morris MIEH ARSH MBIM, Chief Executive Ribble Valley Borough Council, Church Walk, Clitheroe, Lancs. BB7 2RA (STD 01200) 25111	date November 1997