

FIRST SCHEDULE
TREES SPECIFIED INDIVIDUALLY*
(encircled in black on the map)

No on Map	Description	Situation
I1	OAK	ON LAND AT BROOK HALL FARM, 1 ALSTON LANE, LONGRIDGE GRID REF 615 339

TREES SPECIFIED BY REFERENCES TO AN AREA*
(within a dotted black line on the map)

No on Map	Description	Situation
NONE	NONE	NONE


GROUPS OF TREES*
(within a broken black line on the map)

No on Map	Description	Situation
NONE	NONE	NONE

WOODLANDS*
(within a continuous black line on the map)

No. on Map	Description	Situation
NONE	NONE	NONE

* The word "NONE" must be entered where necessary

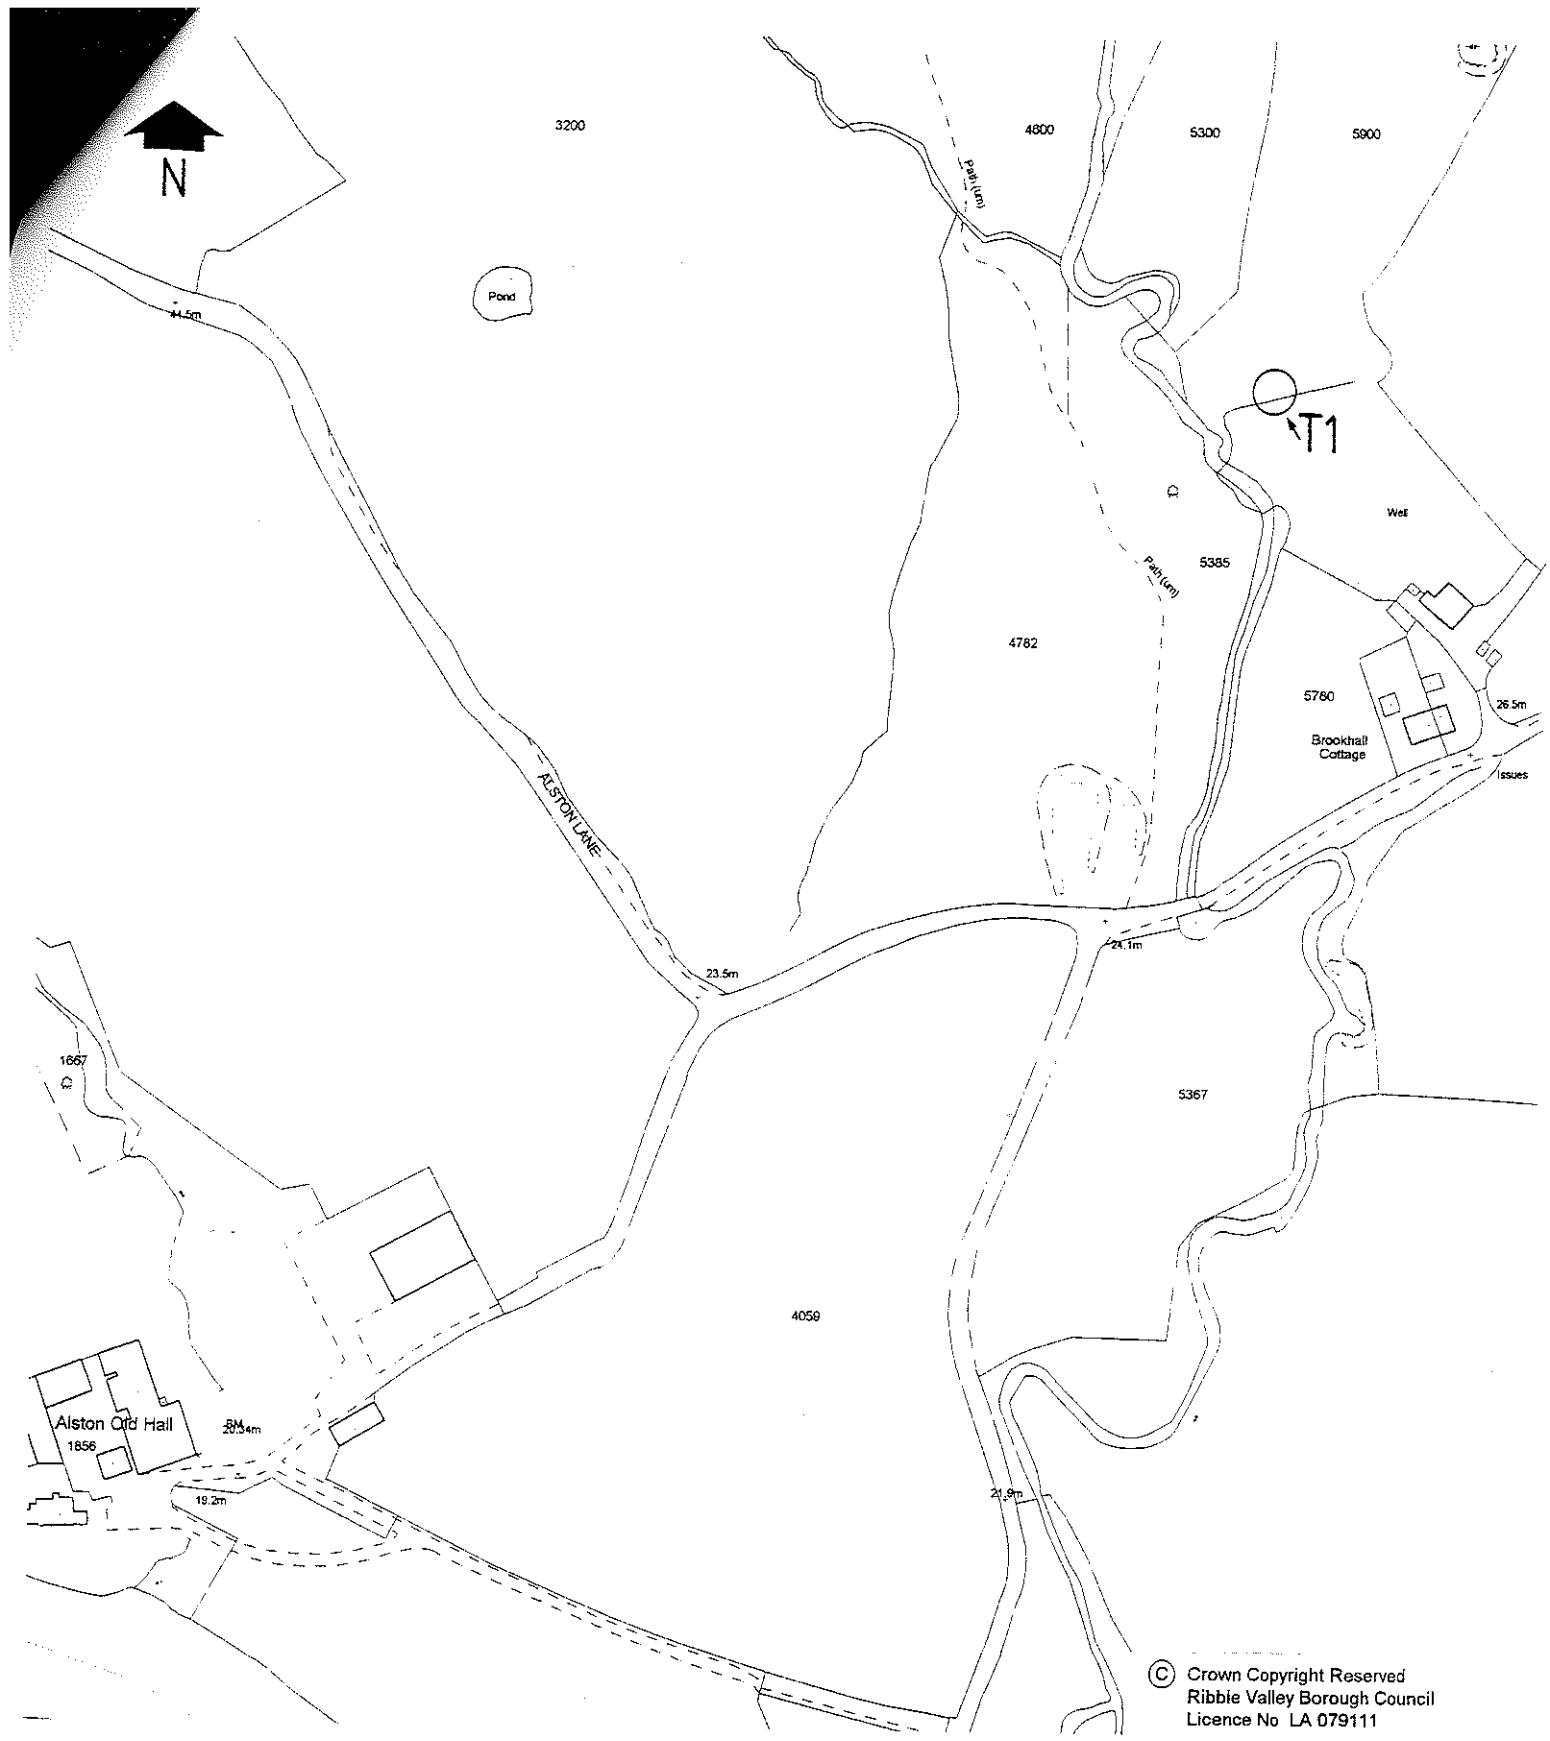

Ribble Valley Borough Council Tree Preservation Order 1998 Brook Hall Farm, Alston Lane, Longridge	scale 1/2500th
	drawing number 8/125/1
	reference LG
David Morris MIEH ARSH MBIM, Chief Executive Ribble Valley Borough Council, Church Walk, Clitheroe, Lancs. BB7 2RA (STD 01200) 25111	date July 1998