

**FIRST SCHEDULE**  
**TREES SPECIFIED INDIVIDUALLY\***  
(encircled in black on the map)

No. on Map	Description		Situation
I1 Chestnut	I8 Oak	I15 Sycamore	On land at Hazeldene, Clayton-le-Dale Grid ref: 682326
I2 Beech	I9 Sycamore	I16 Willow	
I3 Sycamore	I10 Sycamore	I17 Willow	
I4 Copper Beech	I11 Sycamore	I18 Oak	
I5 Pine	I12 Sycamore	I19 Copper Beech	
I6 Sycamore	I13 Sycamore	I20 Oak	
I7 Oak	I14 Sycamore	I21 Oak	

**TREES SPECIFIED BY REFERENCES TO AN AREA\***  
(within a dotted black line on the map)

No. on Map	Description	Situation
NONE	NONE	NONE


**GROUPS OF TREES\***  
(within a broken black line on the map)

No. on Map	Description	Situation
NONE	NONE	NONE

**WOODLANDS\***  
(within a continuous black line on the map)

No. on Map	Description	Situation
NONE	NONE	NONE

\* The word "NONE" must be entered where necessary

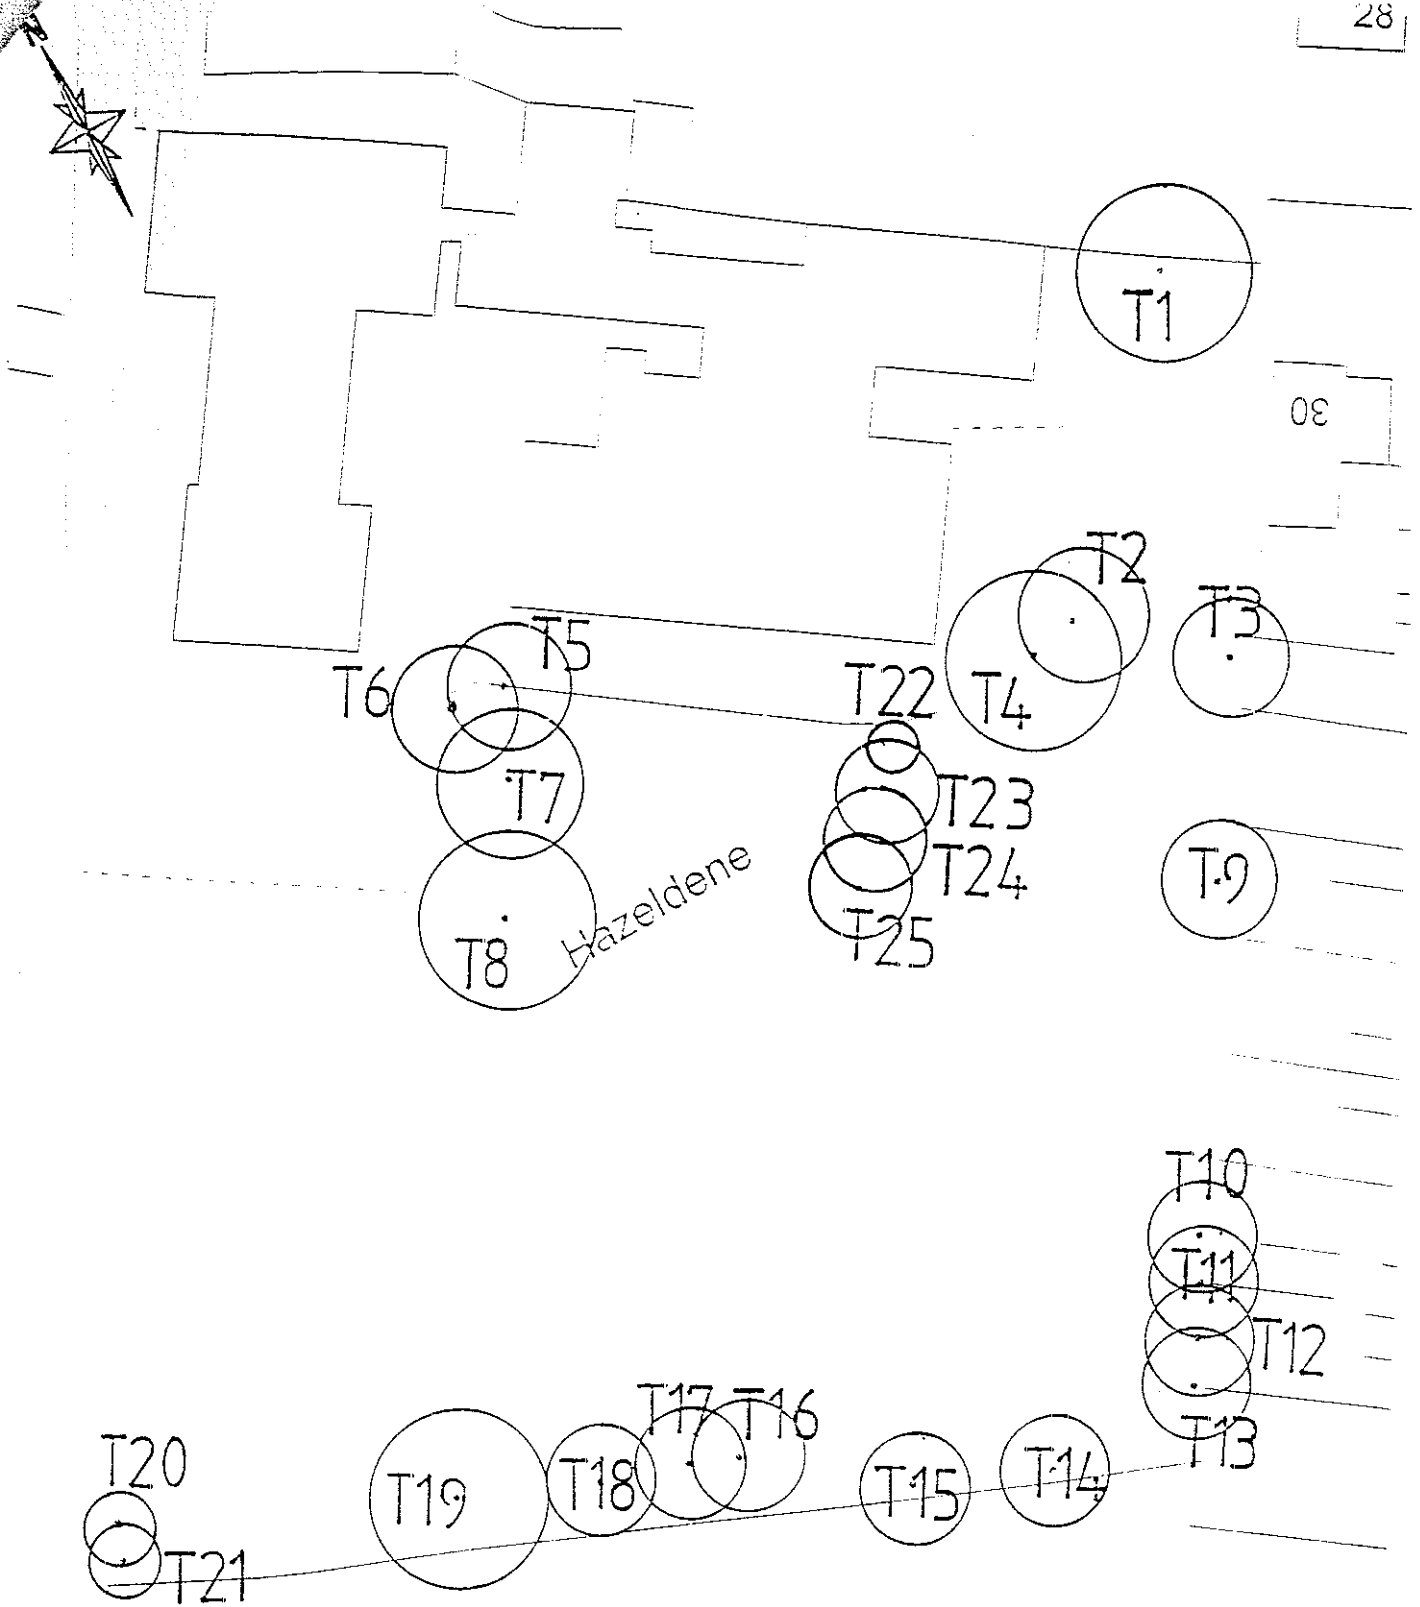

Hazeldene Tree Preservation Order 1998 Land Off Ribchester Rd Clayton Le Dale	scale 1/500
	drawing number
David Morris MIEH ARSH MBIM Chief Executive Ribble Valley Borough Council, Church Walk, Clitheroe, Lancs. BB7 2RA (STD 01200) 25111	reference DH
	date 27/10/98