

FIRST SCHEDULE
TREES SPECIFIED INDIVIDUALLY*
 (encircled in black on the map)

No. on Map	Description	Situation
None	None	None

TREES SPECIFIED BY REFERENCES TO AN AREA*
 (within a dotted black line on the map)

No. on Map	Description	Situation
None	None	None


GROUPS OF TREES*
 (within a broken black line on the map)

No. on Map	Description	Situation
G1	Group of trees consisting of Beech Oak Sycamore Monkey Puzzle Yew Willow Ash	Chaigley Manor Chipping Road Chaigley

WOODLANDS*
 (within a continuous black line on the map)

No. on Map	Description	Situation
None	None	None

* The word "NONE" must be entered where necessary

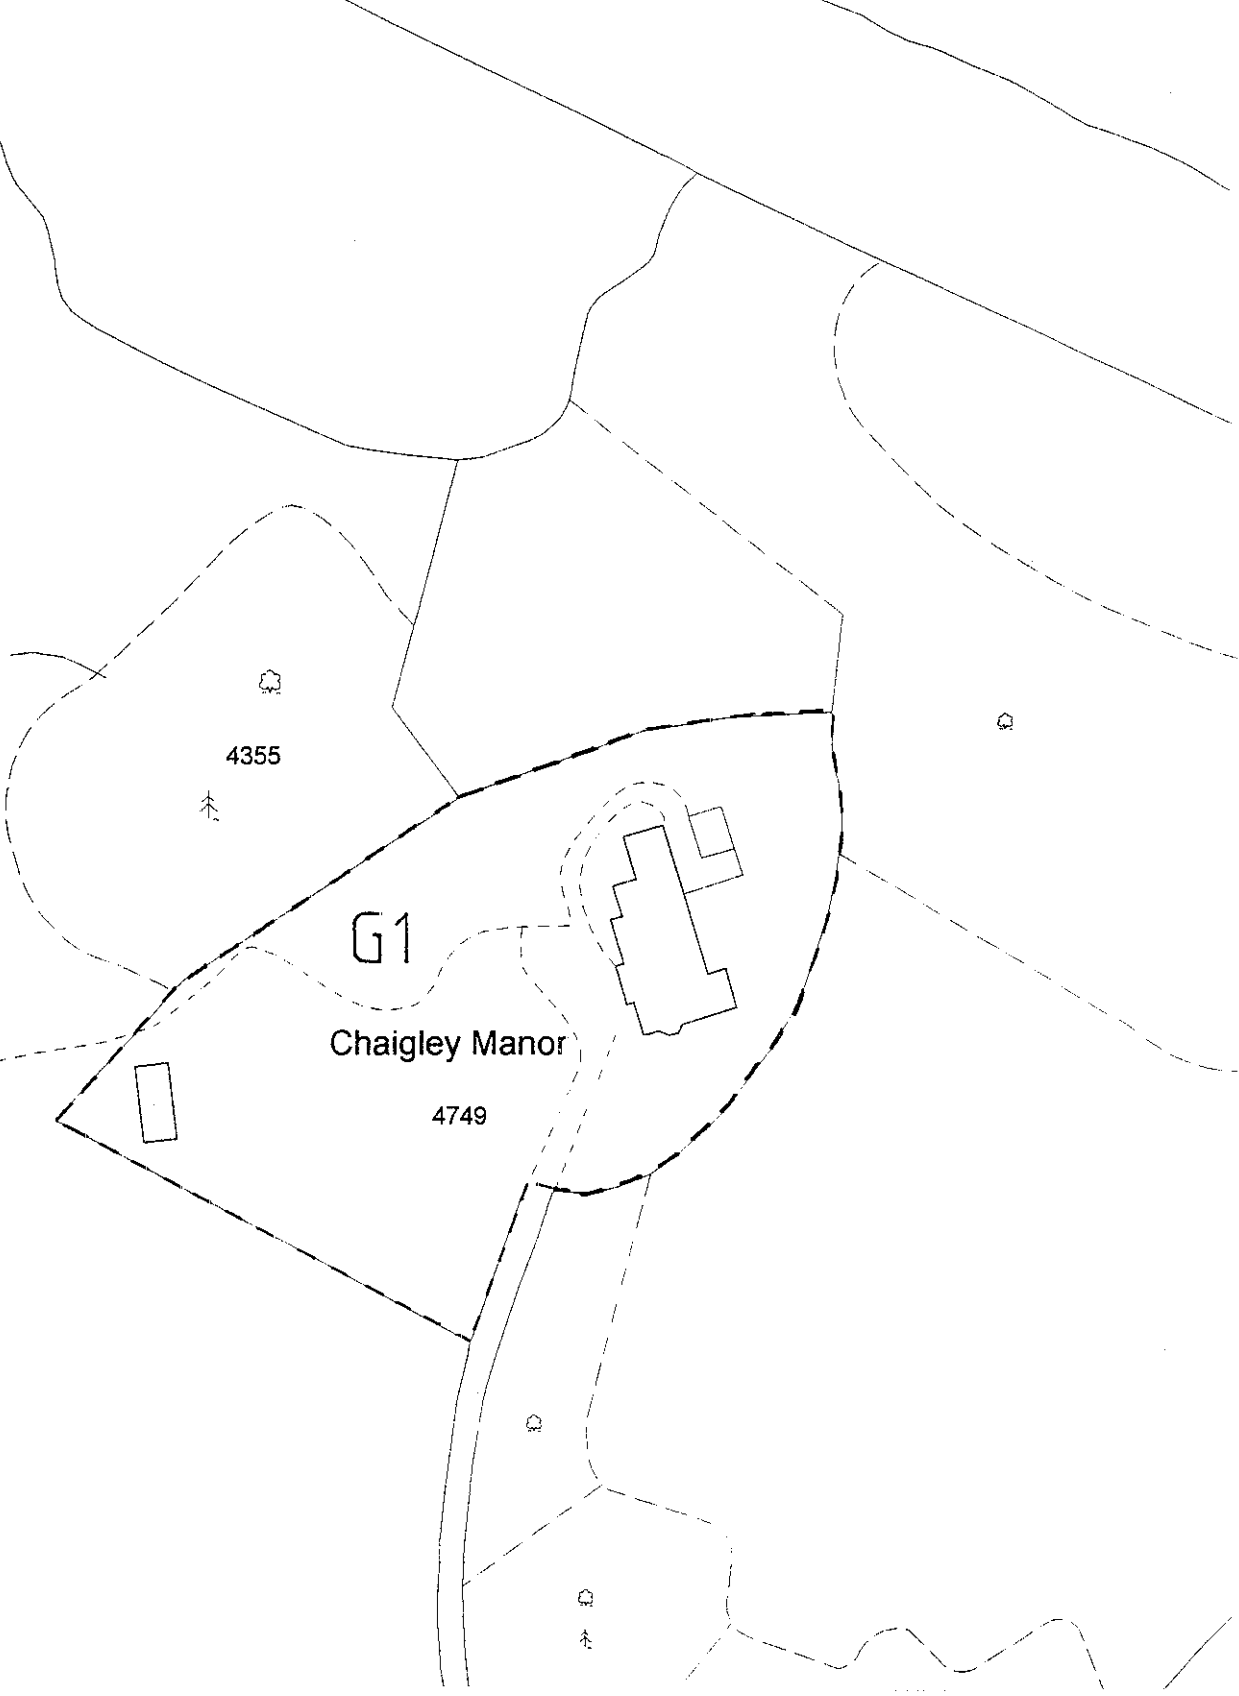

CHAIGLEY MANOR TREE PRESERVATION ORDER	scale
	1/250
	drawing number
	-
reference	
DAH	
date	
18/1/1999	
David Morris MIEH ARSH MBIM, Chief Executive Ribble Valley Borough Council, Church Walk, Clitheroe, Lancs. BB7 2RA (STD 01200) 25111	