

**SCHEDULE 1**  
**SPECIFICATION OF TREES**  
**Trees Specified individually**  
(encircled in black on the map)

<i>Reference on Map</i>	<i>Description</i>	<i>Situation*</i>
I1	Monkey Puzzle	Stoneleigh
I2	Monkey Puzzle	1 Brooklyn Road
I3	Sliver Birch	Wilpshire

**Trees specified by reference to an area**  
(within a dotted black line on the map)

<i>Reference on Map</i>	<i>Description</i>	<i>Situation*</i>
None	None	---


**Groups of Trees**  
(within a broken black line on the map)

<i>Reference on Map</i>	<i>Description</i>	<i>Situation*</i>
None	None	----

**Woodlands**  
(within a continuous black line on the map)

<i>Reference on Map</i>	<i>Description</i>	<i>Situation*</i>
None	None	----

\*complete if necessary to specify more precisely the position of the trees

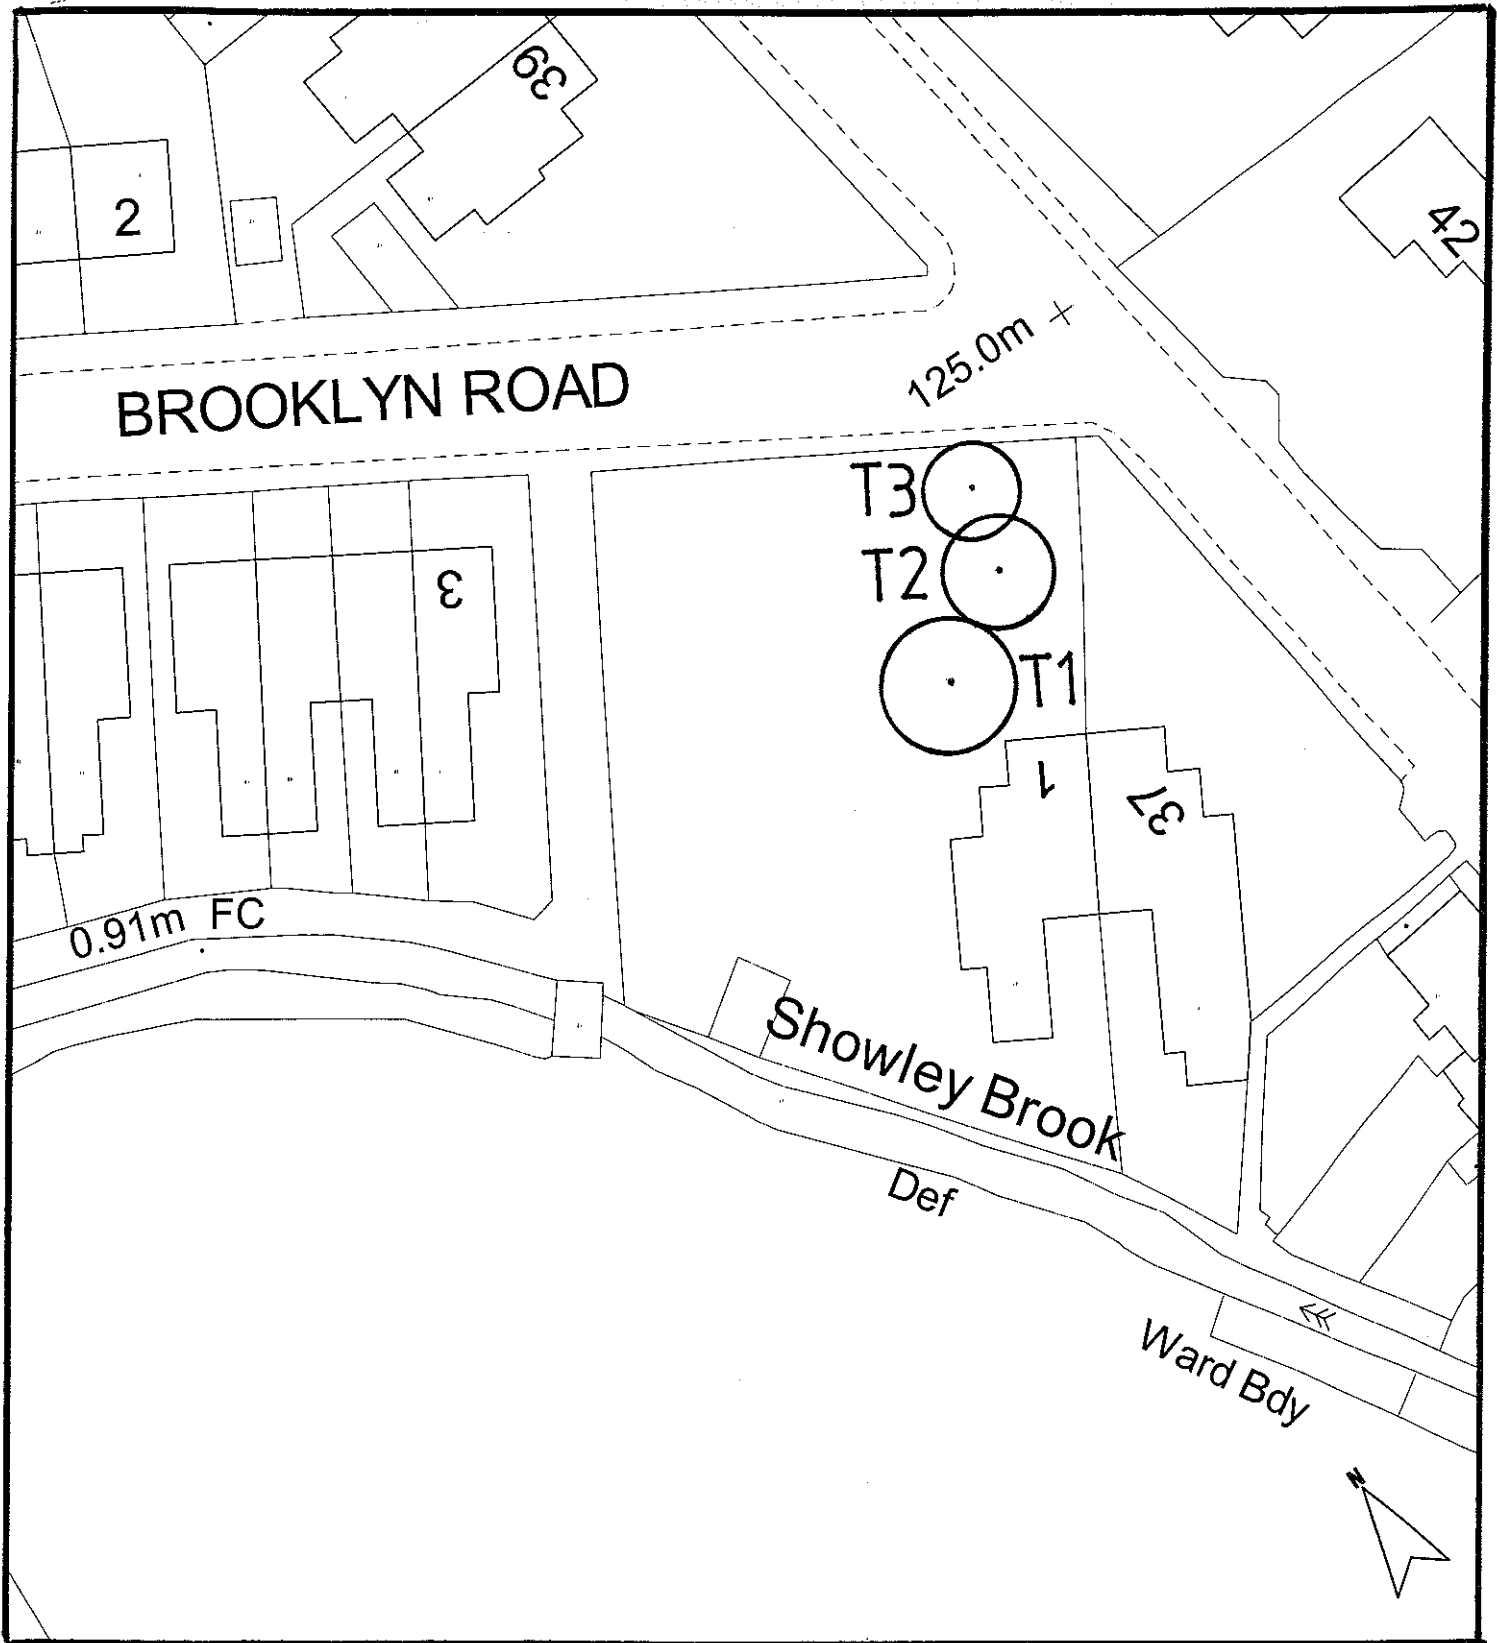

RIBBLE VALLEY BOROUGH COUNCIL  
 TREE PRESERVATION ORDER  
 TOWN & COUNTRY PLANNING ACT  
 STONELEIGH, BROOKLYN ROAD, WILPSHIRE

SCALE: 1:500

DATE: 17/JUNE/2002

7/19/3/168

David Morris MIEH ARSH MBIM, Chief Executive  
 Ribble Valley Borough Council, Church Walk, Clitheroe, Lancs BB7 2RA (SID 01200 25111)