



A9 15 Additional Map  
 (supplied late 6/7/17)

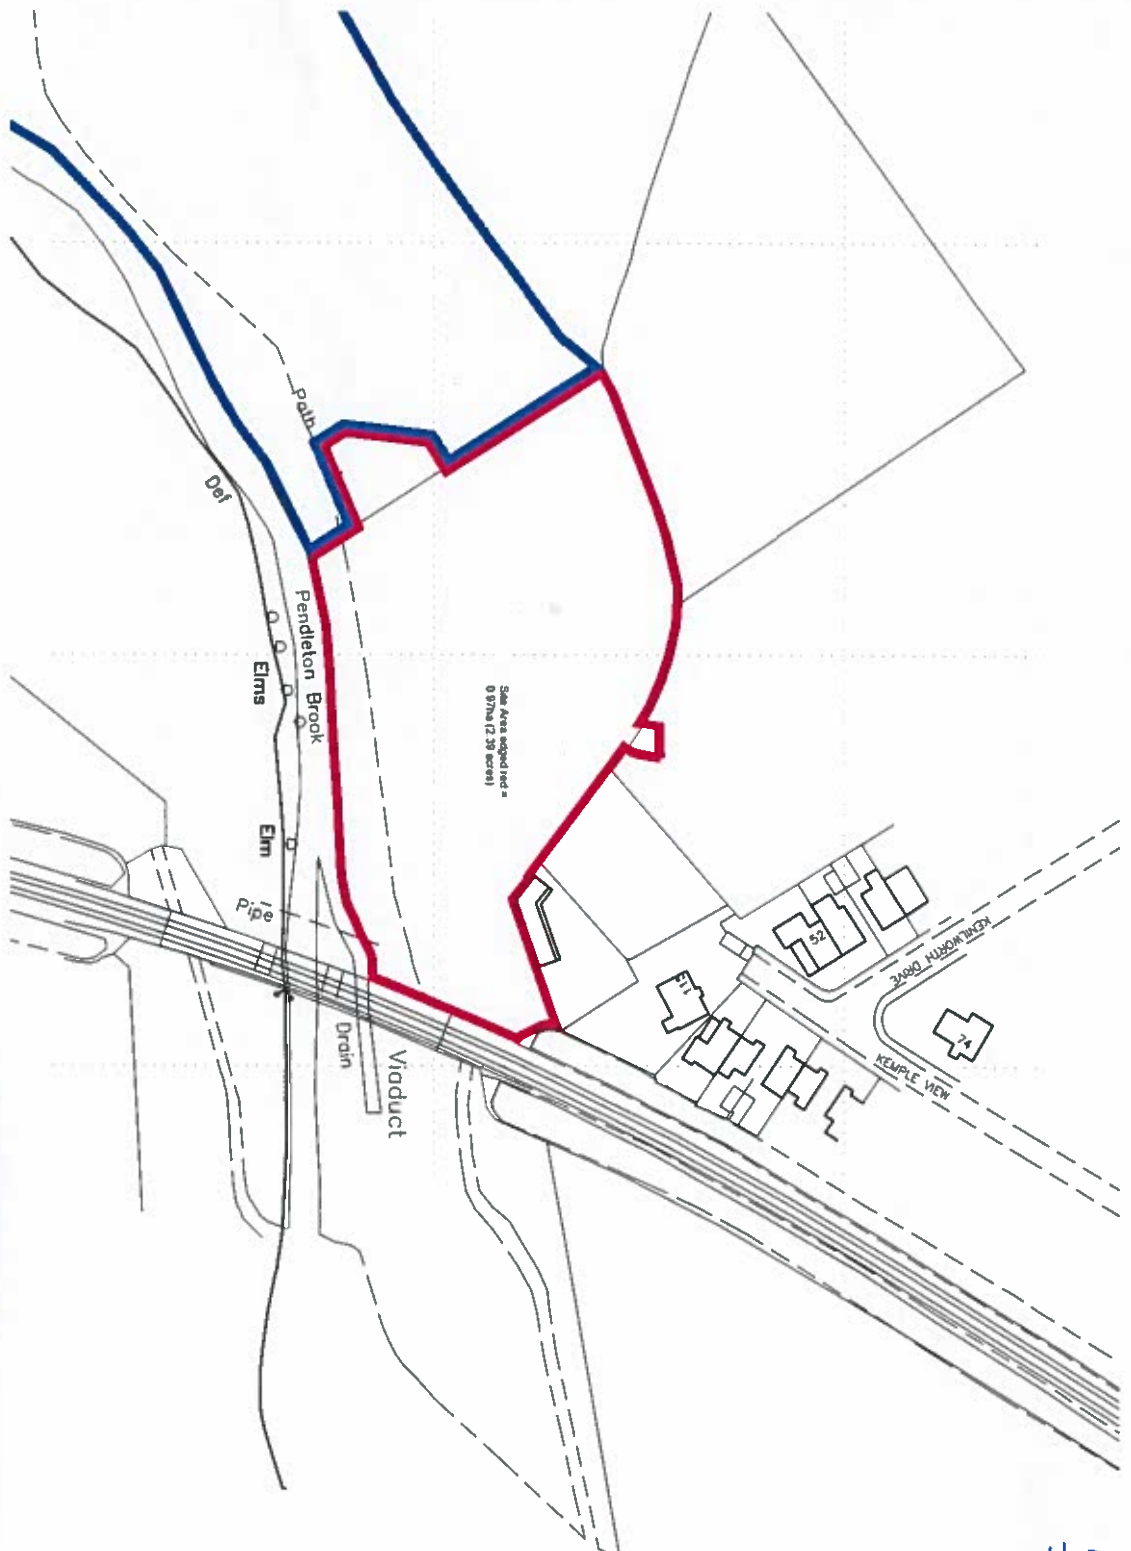

Site Area enclosed here =  
 0.87ha (2.39 acres)

Revision Notes

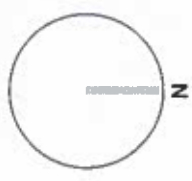

CLIENT	Strategic Land Group Ltd.		
PROJECT NAME	Proposed Residential Development at		
DRAWING NAME	Henthorn Road (Phase 2), Clitheroe		
SCALE	DRAWN BY	DATE	DRAWING NUMBER
1:1250 @ A3 ASL	ASL	04/04/17	17-018-L01
			REVISION

213 Preston Road, Whiteley-Woods, Chorley, Lancashire, PR6 7PS  
 Telephone: 01257 261955 Fax: 01257 267224 Website: www.lmparchitects.co.uk  
 LMP Architectural Consultants is the trading name of Lawson Management Practices Ltd. Registered in England and Wales, No. 593773 ©

3/2017/0433