



Roller Formation Specification

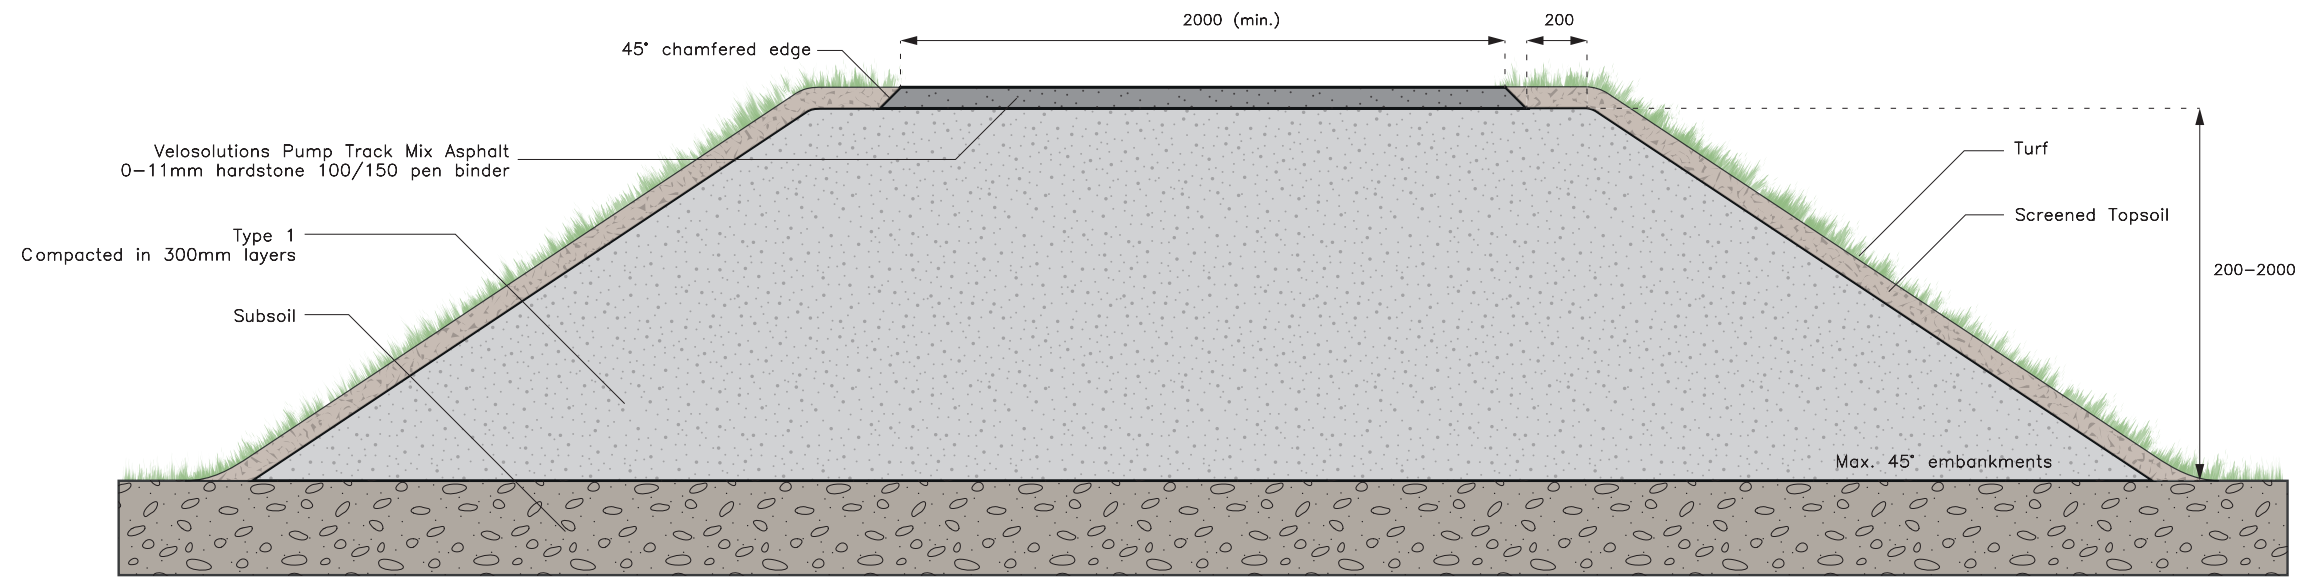

Berm Formation Specification

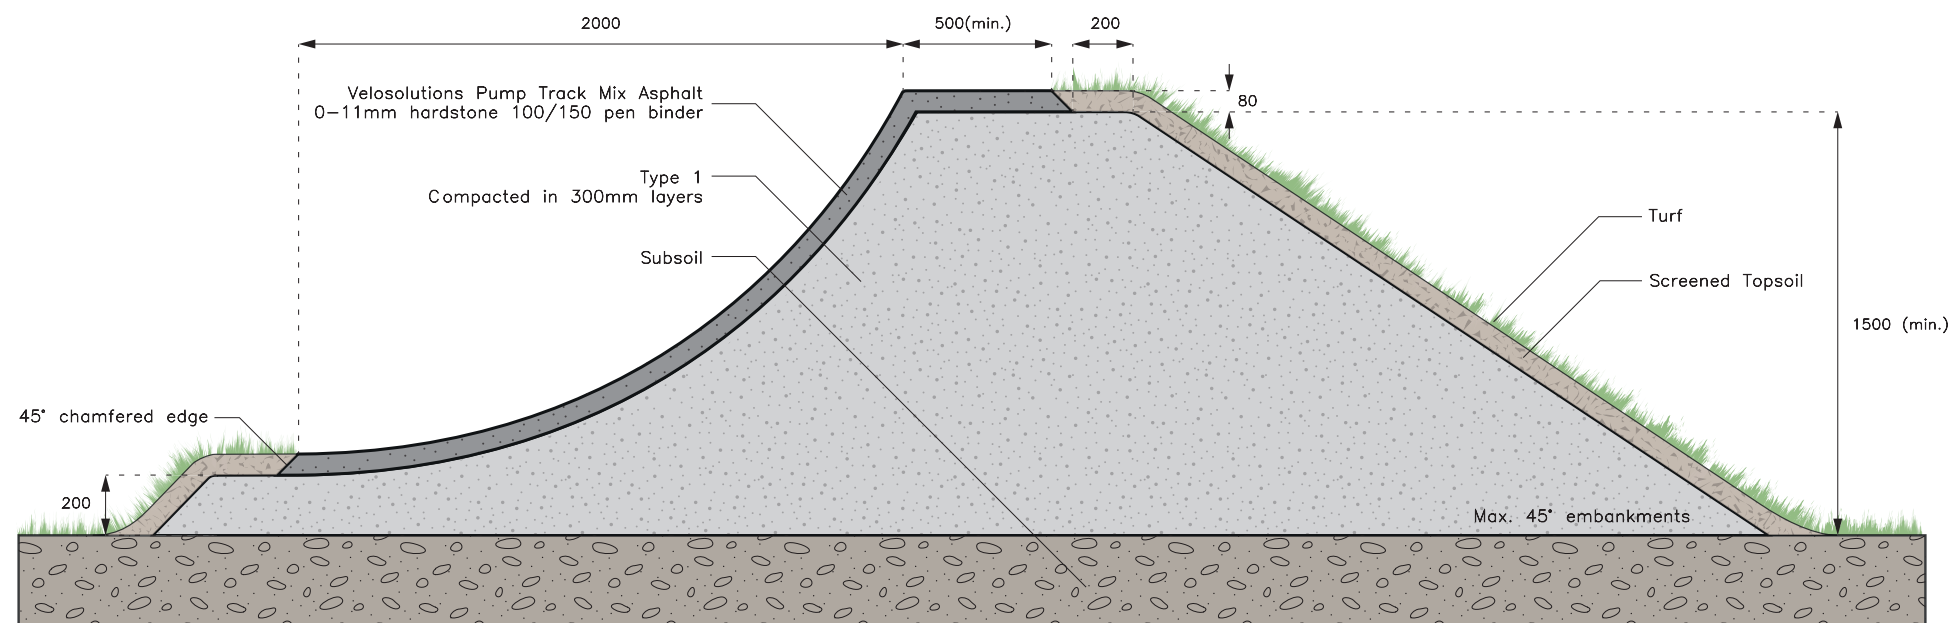

NOTES



Architral Velosolutions UK
Unit 2 Brewery Court
North Street
Bristol
BS3 1JS

uk@velosolutions.com

SCALE

1:25 @A3

CLIENT

Ribble Valley Borough Council

PROJECT

Kestor Lane Pump Track

TITLE

Pump Track Formation Details

STATUS

- | | |
|--|---------------------------------------|
| <input type="checkbox"/> Concept | <input type="checkbox"/> Technical |
| <input checked="" type="checkbox"/> Tender | <input type="checkbox"/> Construction |
| <input type="checkbox"/> Planning | <input type="checkbox"/> As Built |

DATE

15/02/2024

DRAWN

EW

REVISION

1

DRAWING REF.

KLNO4_1