



**CROSS SECTION THROUGH EXISTING HIGHWAY CONSTRUCTION AT LONGITUDINAL FOOTWAY STEP**

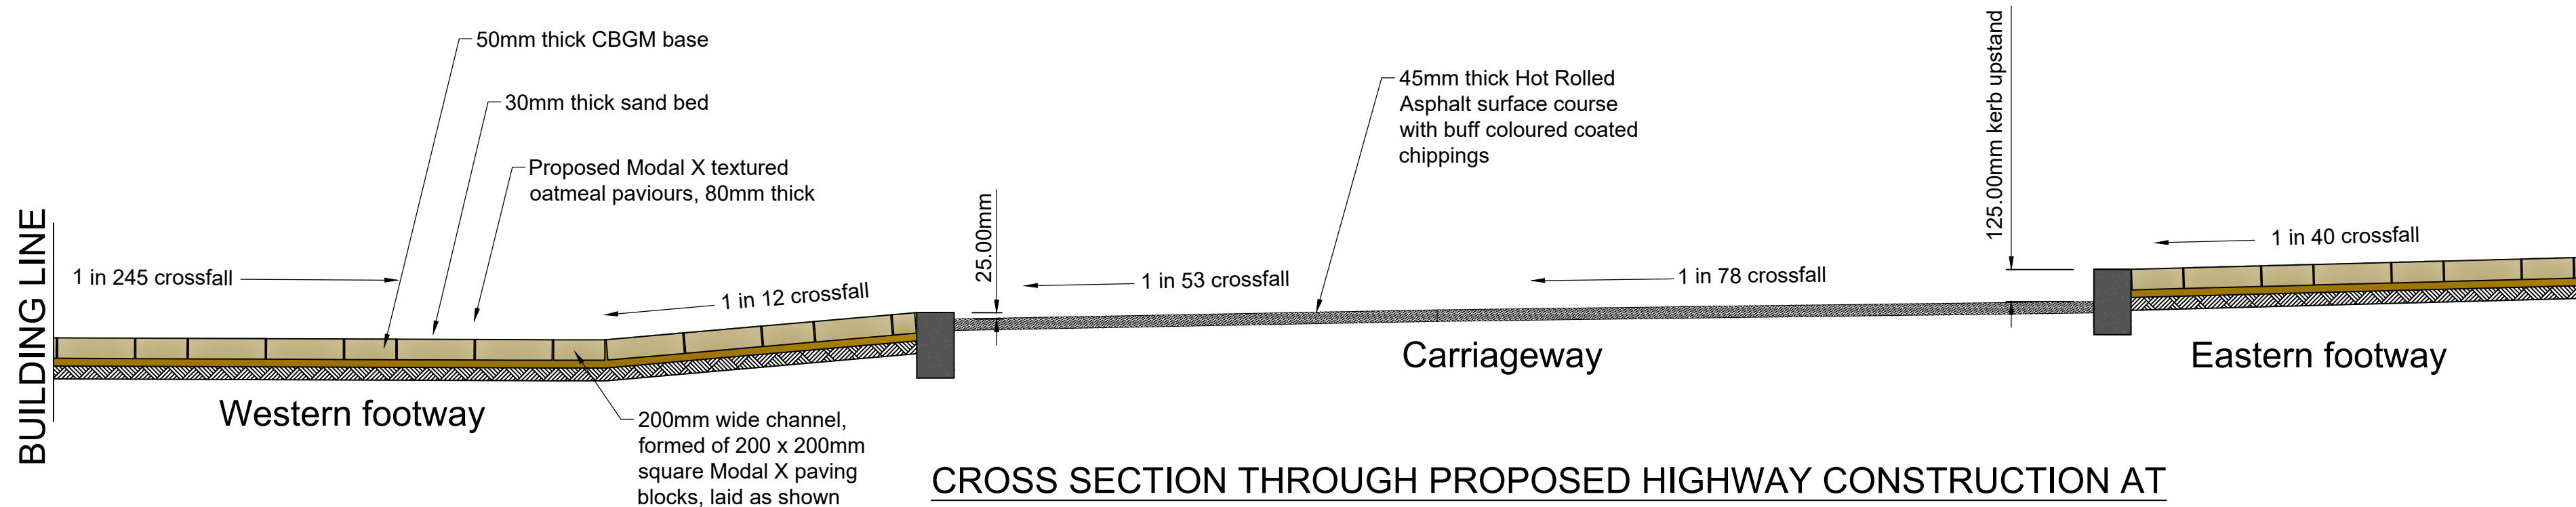

**CROSS SECTION THROUGH PROPOSED HIGHWAY CONSTRUCTION AT LONGITUDINAL FOOTWAY STEP, SHOWING PROPOSED RE-PROFILING**

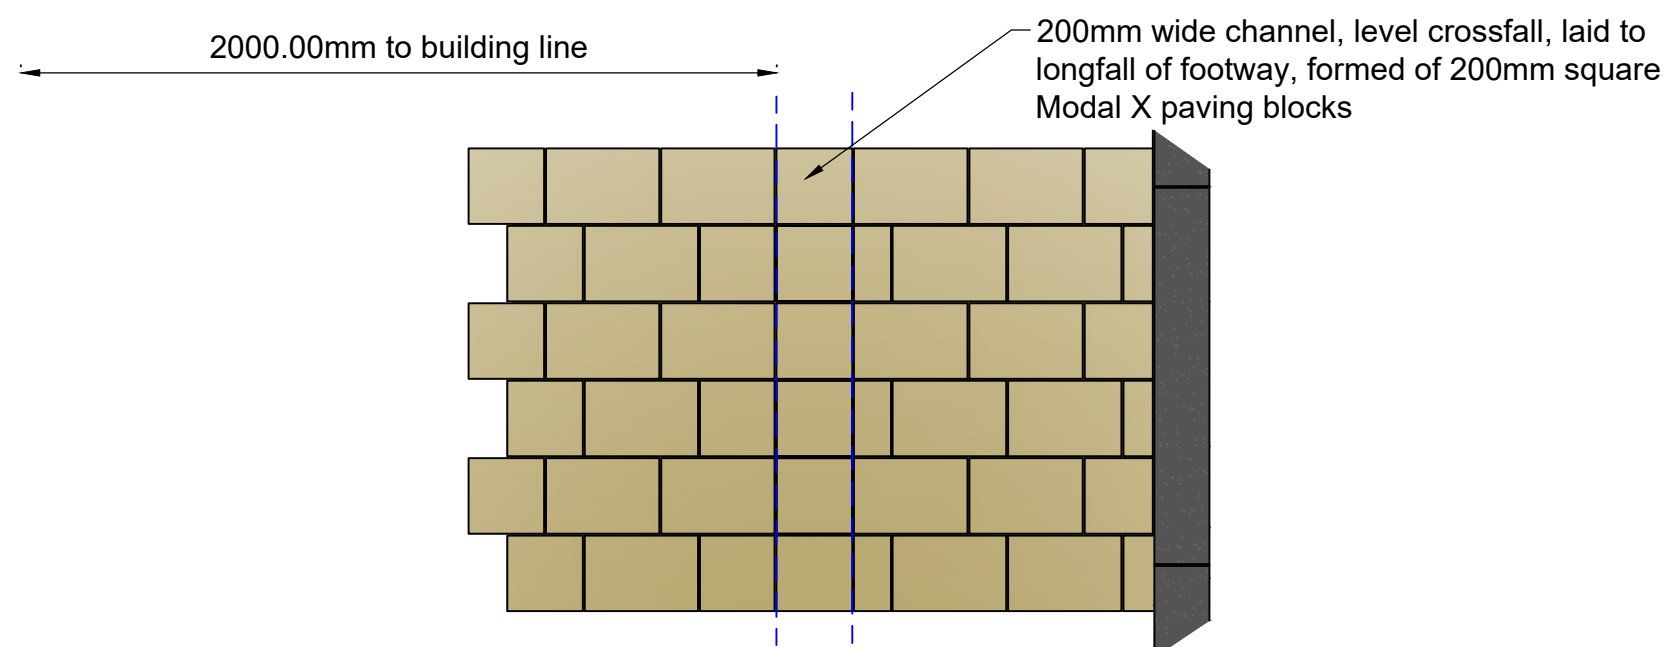

**PLAN VIEW OF PROPOSED WESTERN FOOTWAY SHOWING PAVIOUR CHANNEL**

No.	DATE	AMENDMENT DETAILS	CHECKED BY	DRAWN BY
A	03.04.24	KERBLINES REVISED	N. STEVENS	A. FOWLER
<b>REVISIONS</b>				
<b>Lancashire</b> County Council		Highways (Design)		
0 5 10 20 30 40 50 60 70 80 90 100 SCALE BAR (PLOTTED mm)				
PROJECT TITLE CASTLE STREET, CLITHEROE PUBLIC REALM IMPROVEMENTS				
DRAWING TITLE REMOVAL OF LONGITUDINAL STEP IN FOOTWAY EXISTING AND PROPOSED CROSS SECTIONS				
DRAWN BY A. FOWLER		DATE 24.03.24		
CHECKED BY A. MYERS		DRAWING No. 14620/100/003		
PROJECT No. 14628		SHEET No. 1 OF 1		REVISION A
SCALE @ A2 1:20		ISSUE PURPOSE FOR CONSTRUCTION		