

Dated 25 September 2024

RIBBLE VALLEY BOROUGH COUNCIL

TOWN POLICE CLAUSES ACT 1847 SECTION 21

ORDER

for the closure of streets in Hurst Green

- on -

Sunday, 10 November 2024



Ribble Valley
Borough Council
www.ribblevalley.gov.uk

RIBBLE VALLEY BOROUGH COUNCIL

SECTION 21 OF THE TOWN POLICE CLAUSES ACT 1847 (TCPA 1847)

TEMPORARY TRAFFIC REGULATION ORDER (2024-12)

1. Ribble Valley Borough Council makes this Order in exercise of its powers under section 21 of the Town Police Clauses Act 1847 and any other enabling powers over an area of the highways being –

- The length of Avenue Road in the village of Hurst Green extending from Hurst Green Memorial Hall to the War Memorial at the junction with Longridge Road__

And shown coloured red on the plan attached to this Order.

2. The Order is made to avoid obstruction of the highways specified in paragraph 1 during the following event, Remembrance Day Parade

3. The Order shall come into operation at 08.00am on Sunday 10 November 2024 and will remain in force until 02.00pm on Sunday 10 November 2024.

4. While the Order is in operation all traffic including bicycles and pedestrian movement along the road will be temporarily restricted (except for emergency access) between 08.00am and 02.00pm

5. There will be no alternative route available for the duration of the Order.

6. All restrictions will be signed (and staffed) and will remain in force only for as long as is necessary.

7. Nothing in the Order will apply to:

- Anything done with the permission of or at the direction of a Police Officer.
- Any vehicle being used for police, fire brigade or ambulance purposes or for the purposes of a statutory undertaker in an emergency, such as the loss of supplies of gas, electricity or water to premises in the area, which the Order applies.

8. Access to properties adjoining the highway specified in paragraph 1 will not be affected by the Order.


9. All constables are hereby directed to enforce the provision of this Order.

The COMMON SEAL of RIBBLE)
VALLEY BOROUGH COUNCIL)
was hereto affixed this 25)
day of September 2024 in the)
presence of:)



MAYOR

CHIEF EXECUTIVE

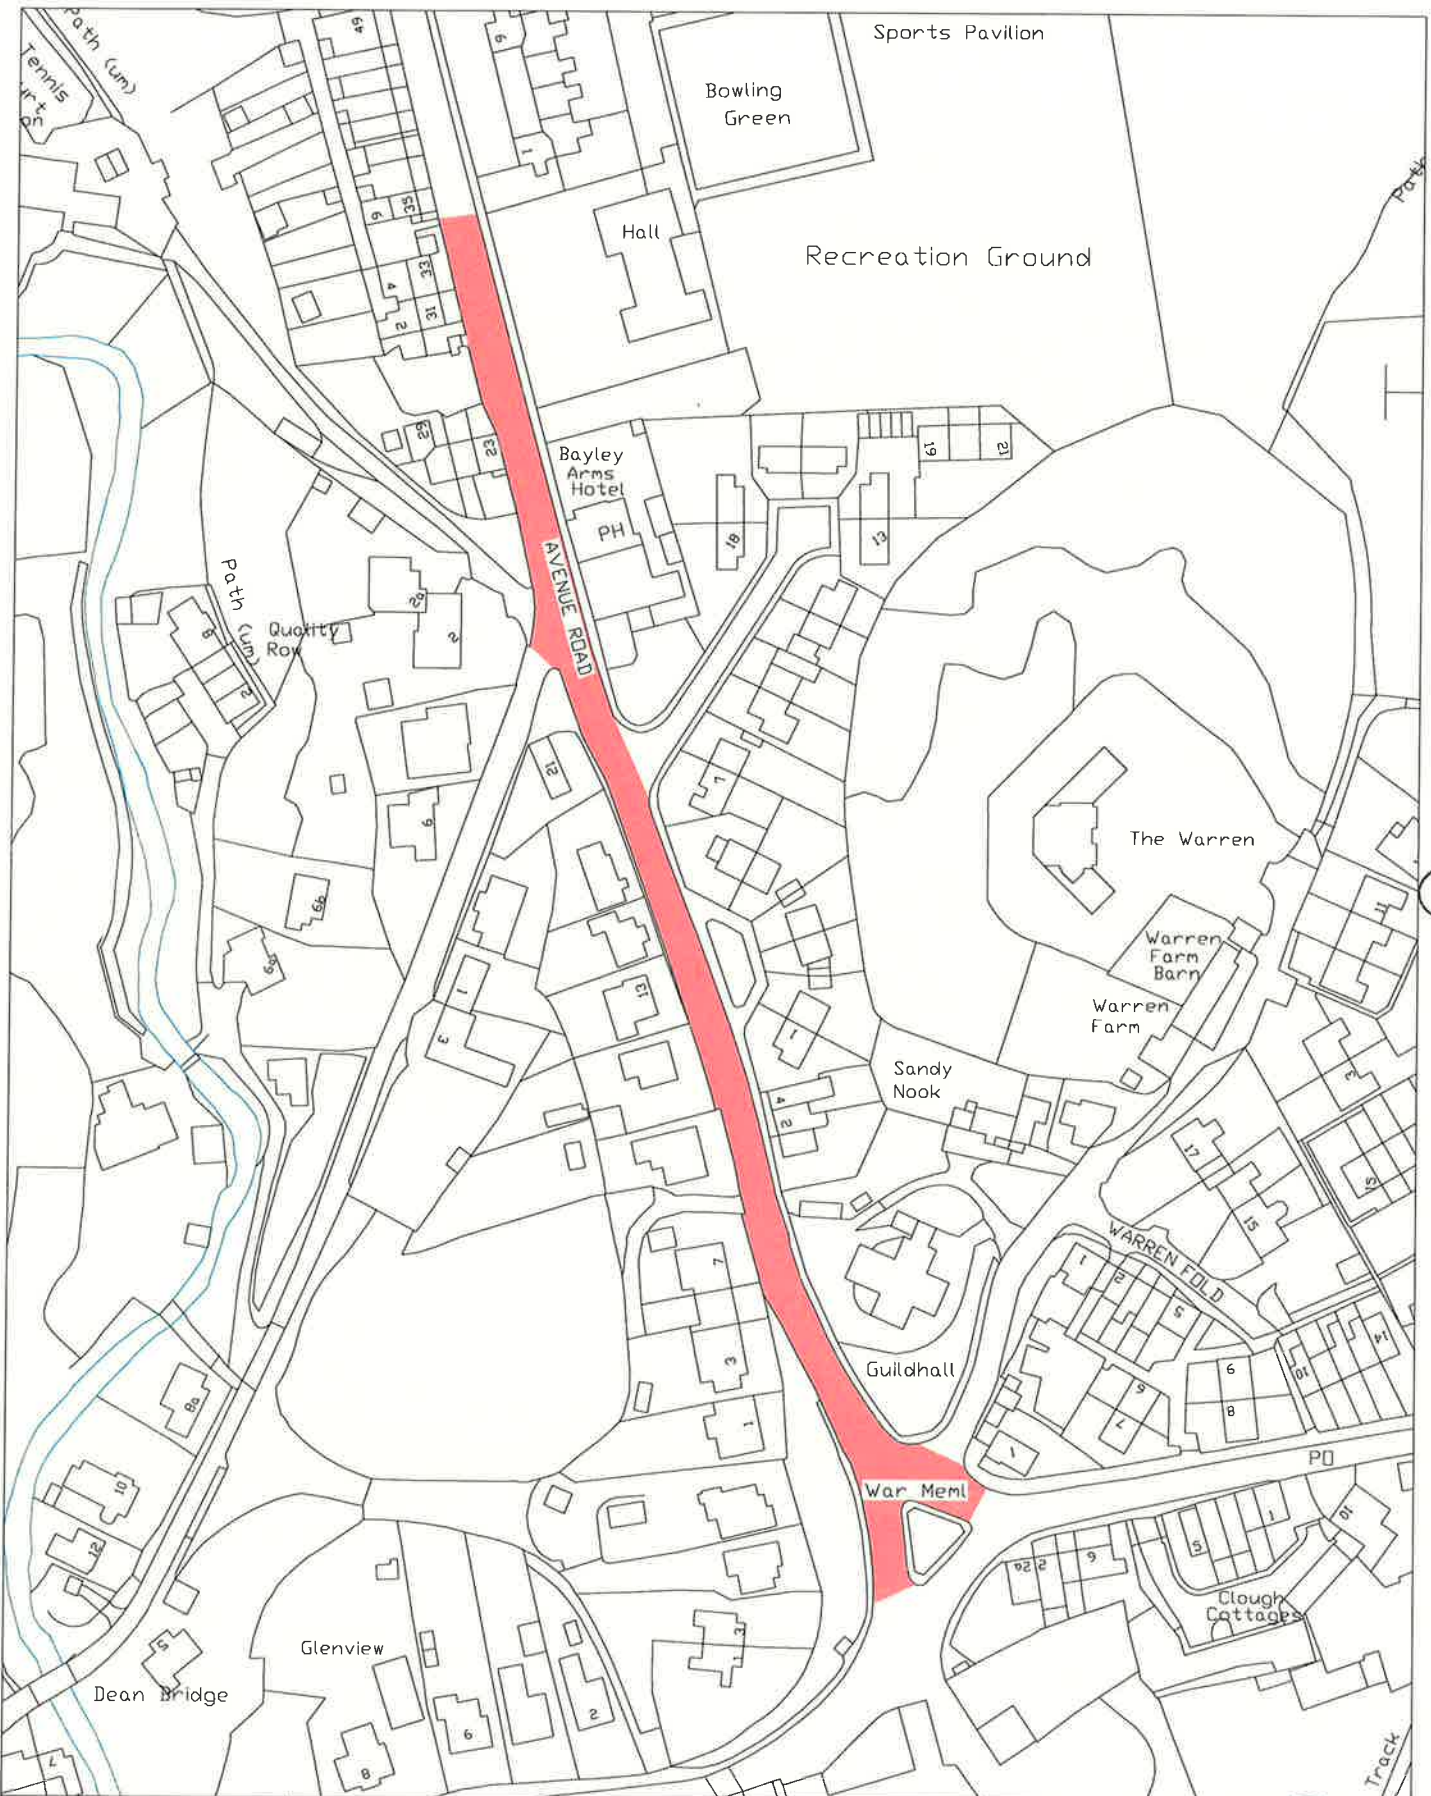

dp



RIBBLES VALLEY
BOROUGH COUNCIL

Project: TPCA Road Closure Plan	Scale: N.T.S.	Drawn By: D.S.
	Checked By:	Date: Aug '23
Description:	Drawing No.:	Revision: