

Dated

27 November

2024

RIBBLE VALLEY BOROUGH COUNCIL

TOWN POLICE CLAUSES ACT 1847 SECTION 21

ORDER

for the closure of streets in Waddington

- on -

Friday 29 November 2024



Ribble Valley
Borough Council
www.ribblevalley.gov.uk

RIBBLE VALLEY BOROUGH COUNCIL

SECTION 21 OF THE TOWN POLICE CLAUSES ACT 1847 (TCPA 1847)

TEMPORARY TRAFFIC REGULATION ORDER (2024-15)

1. Ribble Valley Borough Council makes this Order in exercise of its powers under section 21 of the Town Police Clauses Act 1847 and any other enabling powers over an area of the highways being –

- The length of Branch Road in the village of Waddington extending to its junction with West Bradford Road to its junction with Clitheroe Road _____

And shown coloured red on the plan attached to this Order.

2. The Order is made to avoid obstruction of the highways specified in paragraph 1 during the following event, Waddington Christmas Tree Lights Switch On.

3. The Order shall come into operation at 06.00pm on Friday 29 November 2024 and will remain in force until 08.00pm on Friday 29 November 2024.

4. While the Order is in operation all traffic including bicycles and pedestrian movement along the road will be temporarily restricted (except for emergency access) between 06.00pm and 08.00pm

5. There will be no alternative route available for the duration of the Order.

6. All restrictions will be signed (and staffed) and will remain in force only for as long as is necessary.


7.Nothing in the Order will apply to:

- Anything done with the permission of or at the direction of a Police Officer.
- Any vehicle being used for police, fire brigade or ambulance purposes or for the purposes of a statutory undertaker in an emergency, such as the loss of supplies of gas, electricity or water to premises in the area, which the Order applies.

8.Access to properties adjoining the highway specified in paragraph 1 will not be affected by the Order.

9.All constables are hereby directed to enforce the provision of this Order.

The COMMON SEAL of RIBBLE)
VALLEY BOROUGH COUNCIL)
was hereto affixed this 27)
day of November 2024 in the)
presence of:)

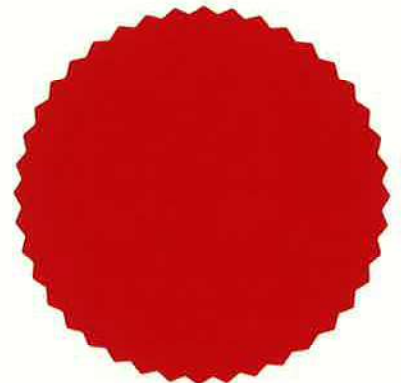


2120

MAYOR

John E. J. [Signature]

CHIEF EXECUTIVE

Marshall [Signature]

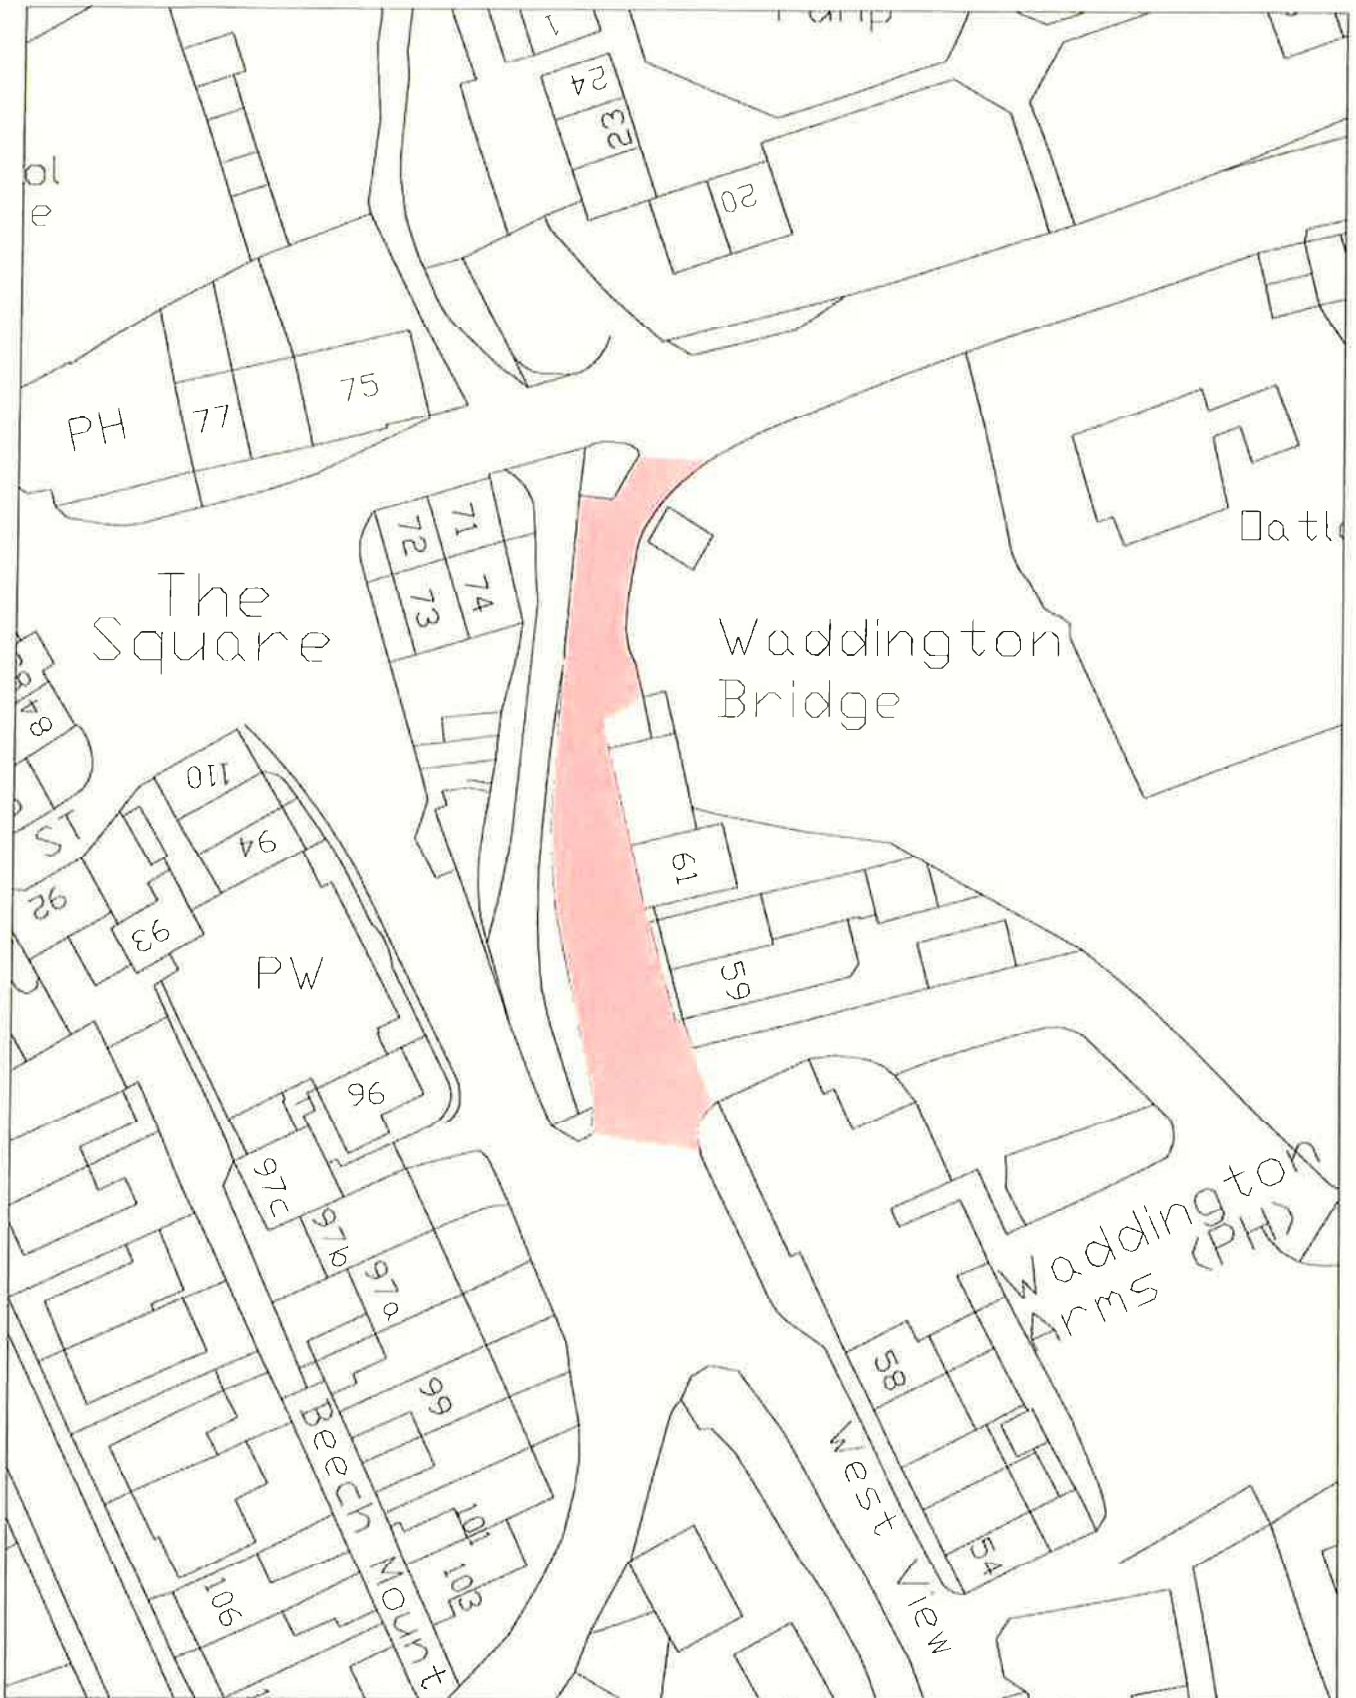

 RIBBLE VALLEY BOROUGH COUNCIL	Project: TPCA Road Closure Plan	Scale: N.T.S.	Drawn By: D.S.
	Description: Branch Road, Waddington	Checked By:	Date:
		Drawing No.:	Revision:

Handwritten signature and initials