


NOTES

- Legend**
- Asphalt Surface
 - Safety Line
 - Inlet w/ sump
 - Culvert
 - French Drain
 - Inspection Chamber
 - Bench
 - Signage
 - Amenity Turf
 - Wildflower
 - Tree (proposed)

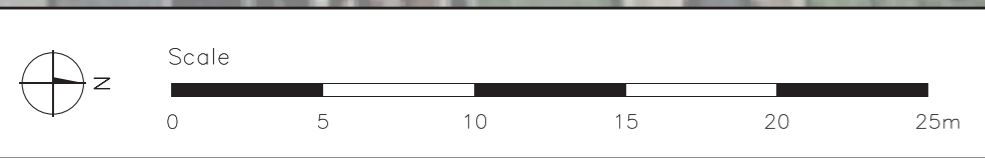


Architral Velosolutions UK
 Unit 2 Brewery Court
 North Street
 Bristol
 BS3 1JS
 uk@velosolutions.com




Inlet w/Silt Trap

Circular PVC cover and frame tested to withstand 15kN load.
 100mm depth tray with drainage holes at base and infilled with 40mm clean aggregate.
 Where X>1.0, a restricted access reducer must be used.

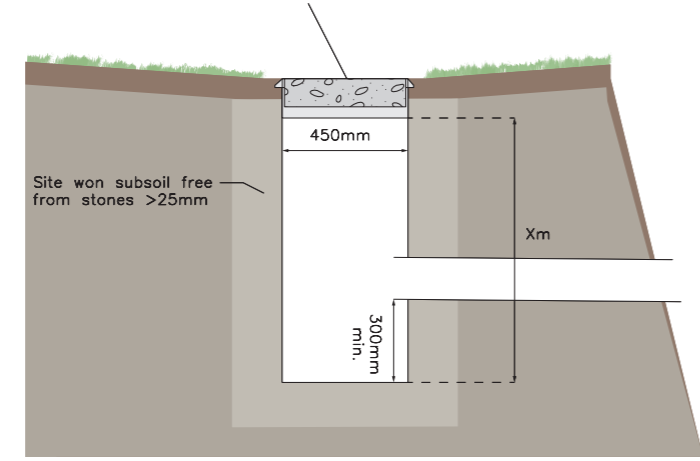

French Drain Details

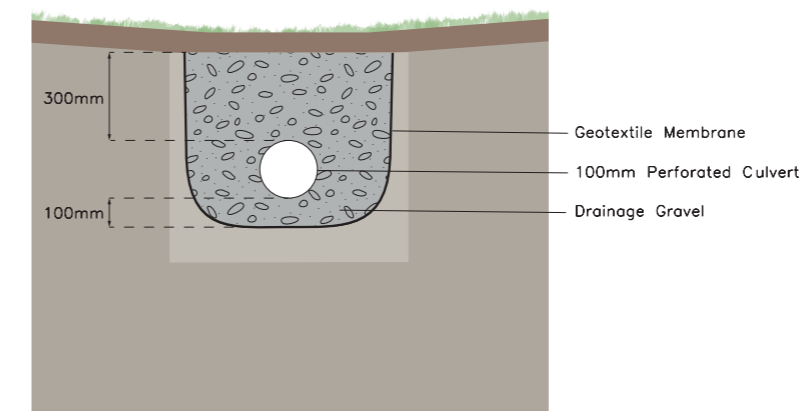

SCALE
1:250 @A3 (site plan)

CLIENT
Ribble Valley Borough Council

PROJECT
Kestor Lane Pump Track

TITLE
Drainage Plan

STATUS

<input type="checkbox"/> Concept	<input type="checkbox"/> Technical
<input checked="" type="checkbox"/> Tender	<input type="checkbox"/> Construction
<input type="checkbox"/> Planning	<input type="checkbox"/> As Built

DATE 15/02/2024

DRAWN EW

REVISION 1

DRAWING REF. KLN03_1